

BMC창업보육센터 화상회의실
환경개선 공사 실시설계

(건축)

2022 . 05 .

PROJECT NAME



DRAWING TITLE

PROJECT NO.

SCALE

DATE 2022.05

DESIGNED BY

NOTE

REVISION

SHEET NO.

DRAWING NO.

TEL : 02)775-0037

FAX : 02)882-8302

■ 도면 목록표 (건축)

SHEET NO.	DWG NO.	NAME OF DRAWING	SCALE	REMARKS	SHEET NO.	DWG NO.	NAME OF DRAWING	SCALE	REMARKS
001	LI-01	도면목록표	NONE		▶기본 마감은 스펙북 참조				
002	PL-01	공사범위	A3:1/300						
003	PL-02	평면도 - 변경전	A3:1/50						
004	PL-03	평면도 - 변경후	A3:1/50						
005	PL-04	입면 단면상세 일람표	A3:1/50						
006	CL-01	천 정 도	A3:1/50						
007	EL-01	입면도 1,2	A3:1/50						
008	EL-02	입면도 3,4	A3:1/50						
009	DE-01	상세도 1,2	A3:1/10						

PROJECT NAME



DRAWING TITLE

PROJECT NO.

SCALE

DATE 20 22. 0 5

DESIGNED BY

NOTE

REVISION

SHEET NO.

001

DRAWING NO.

LI-01

PROJECT NAME



DRAWING TITLE

평면도
공사범위

PROJECT NO.

SCALE

DATE 20 22.0 5

DESIGNED BY

NOTE

REVISION


SHEET NO.

002

DRAWING NO.

PL-01

TEL : 02)775-0037
FAX : 02)882-8302

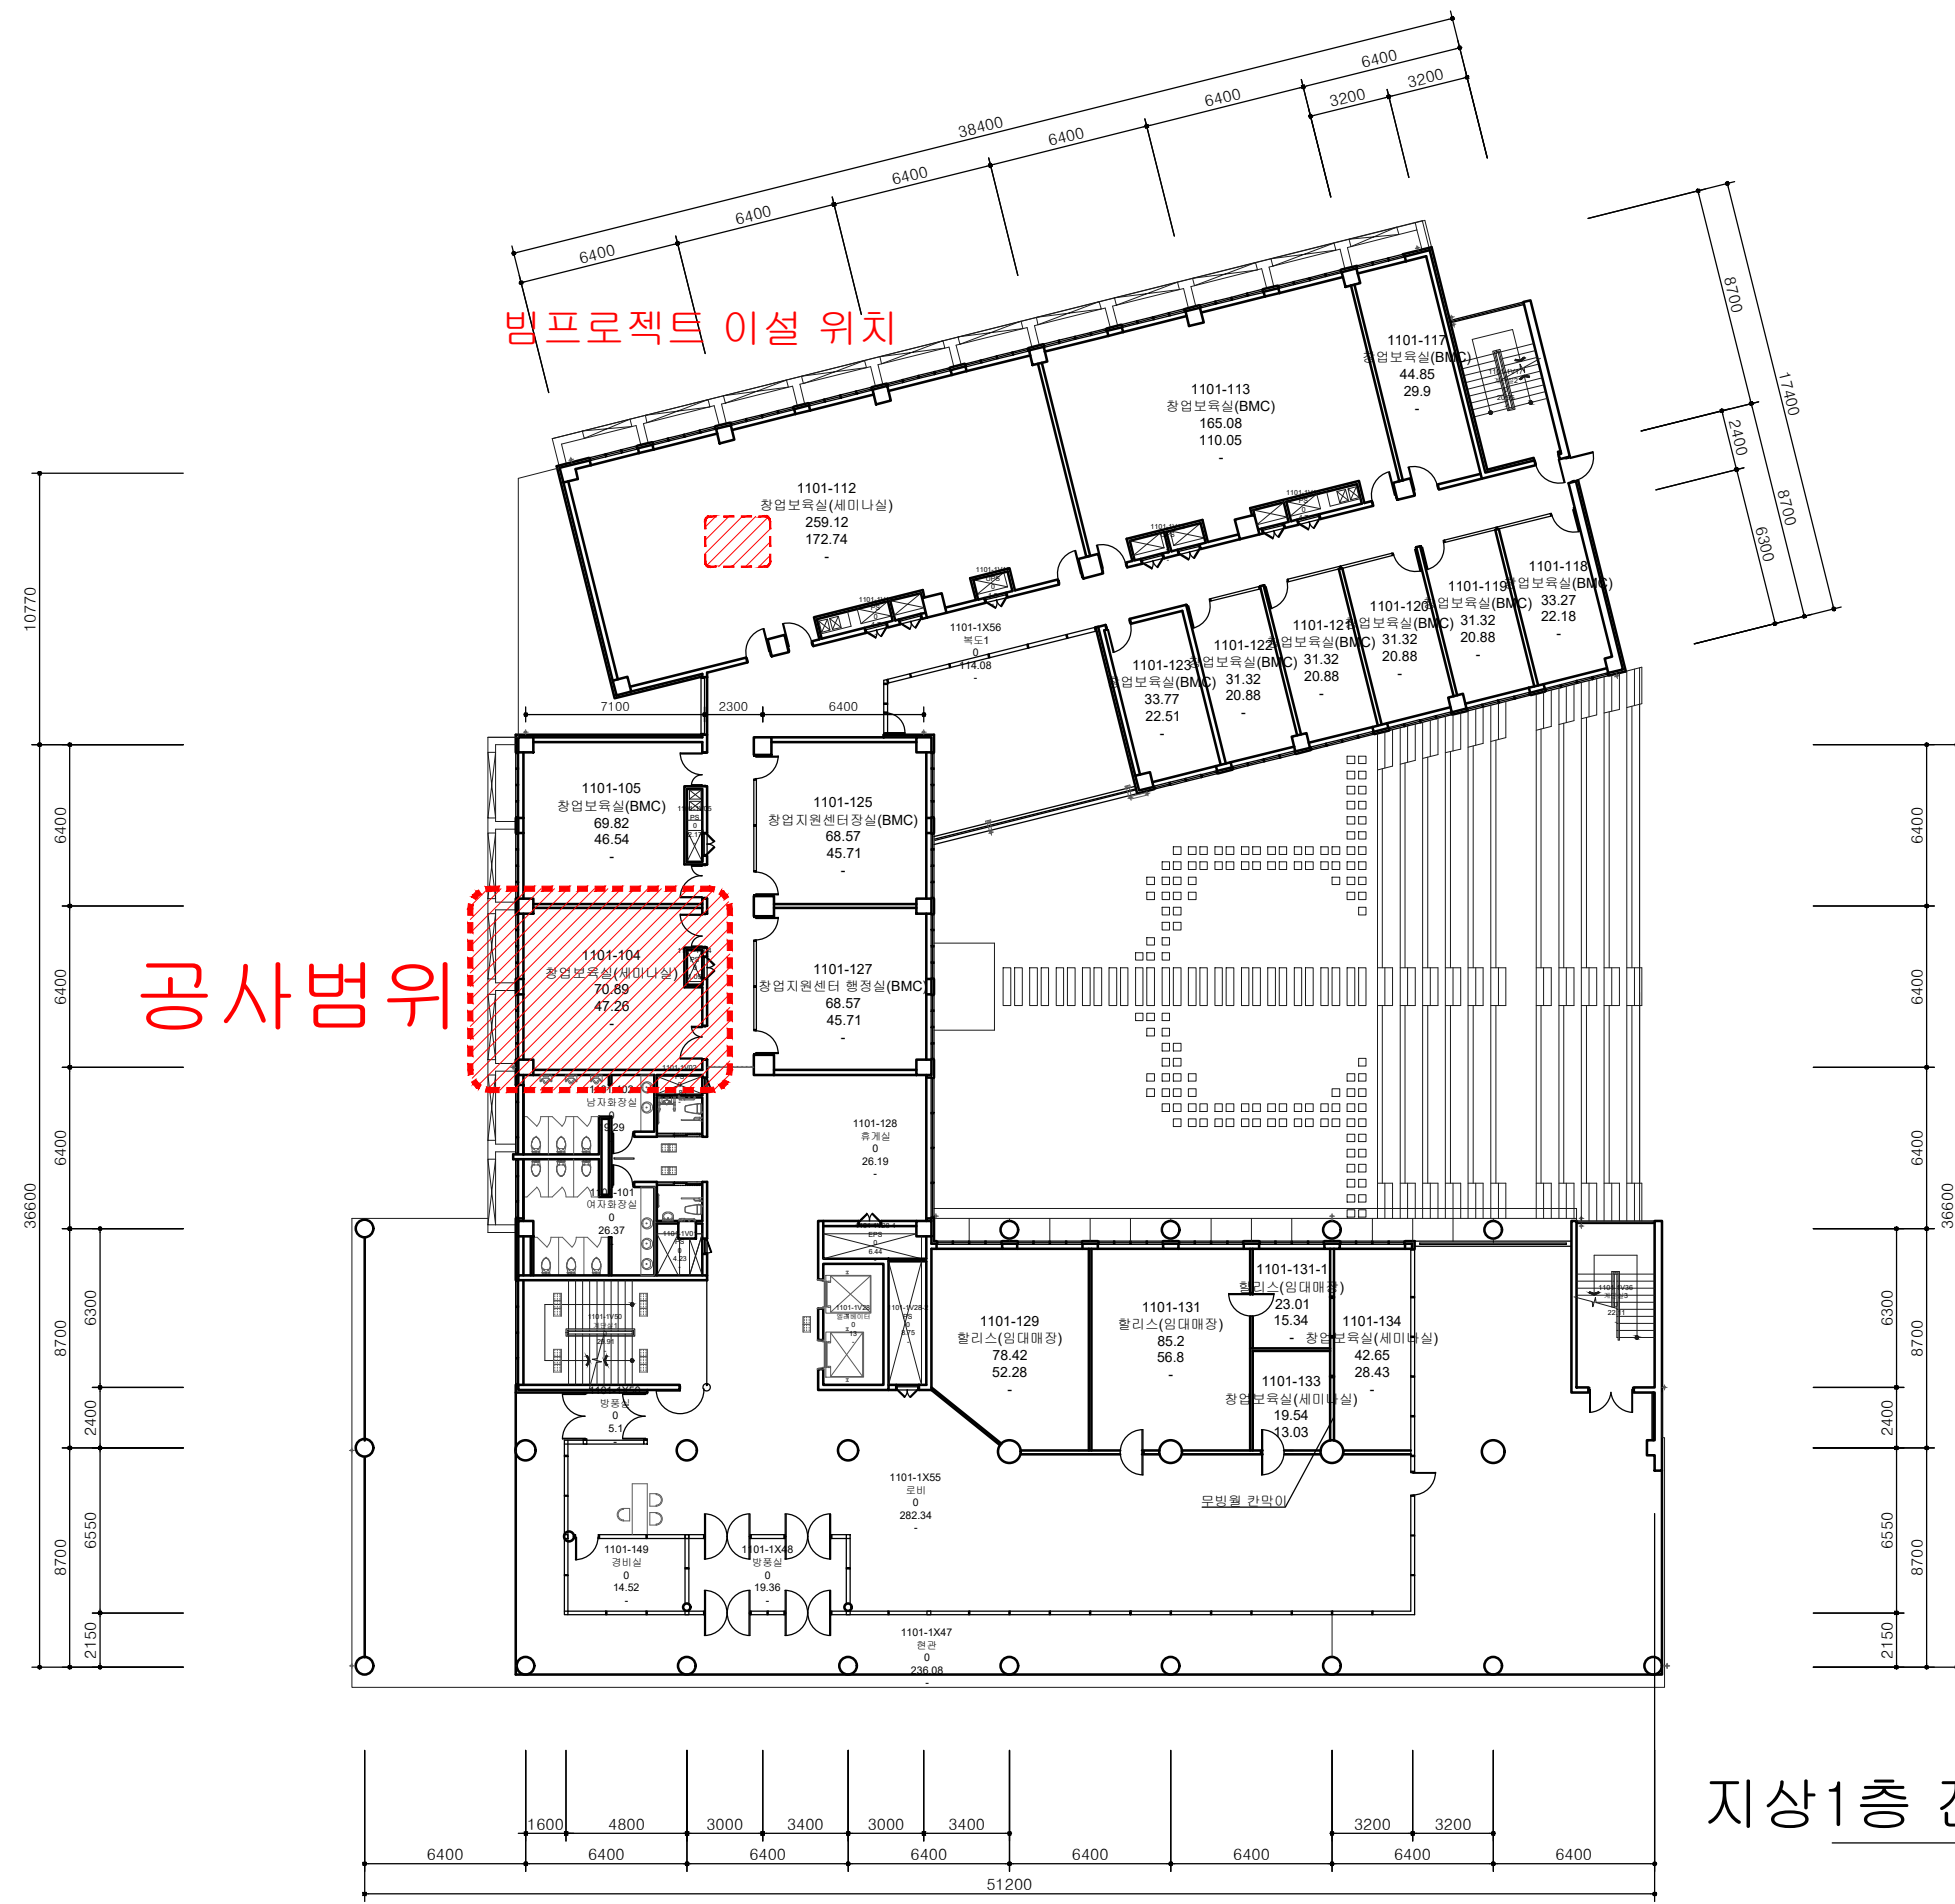

범프로젝트 이설 위치

공사범위

지상1층 전체 평면도-공사범위
SCALE : 1/300 (A3)

PROJECT NAME



DRAWING TITLE

평면도

PROJECT NO.

SCALE

DATE 20 22.0 5

DESIGNED BY

NOTE

REVISION


SHEET NO.

003

DRAWING NO.

PL-02

TEL : 02)775-0037
FAX : 02)882-8302

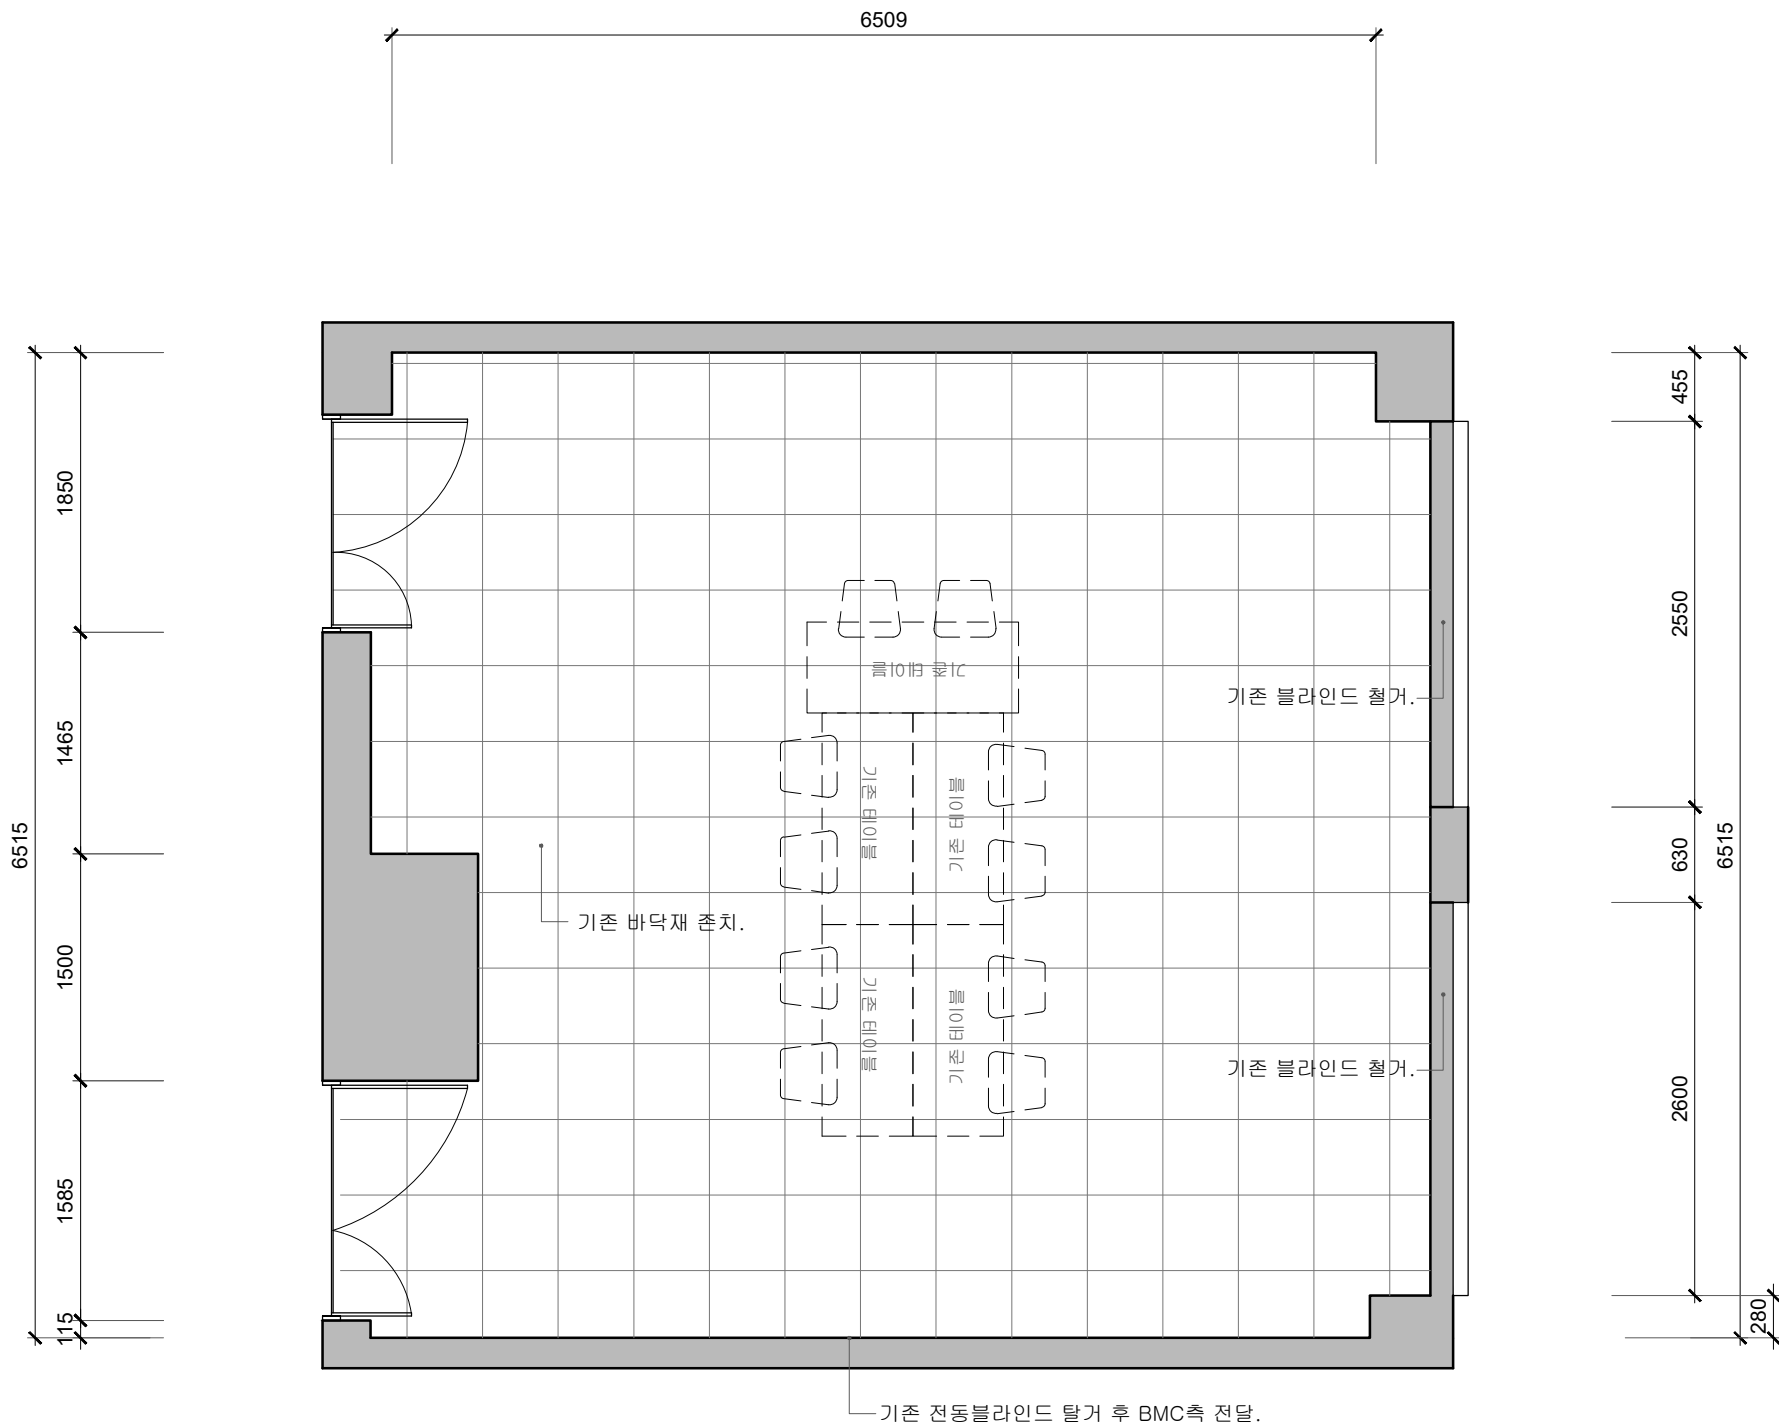

지상1층 평면도-변경전
SCALE : 1/50 (A3)

PROJECT NAME



DRAWING TITLE

평면도

PROJECT NO.

SCALE

DATE 20 22.0 5

DESIGNED BY

NOTE

REVISION


SHEET NO.

004

DRAWING NO.

PL-03

TEL : 02)775-0037
FAX : 02)882-8302

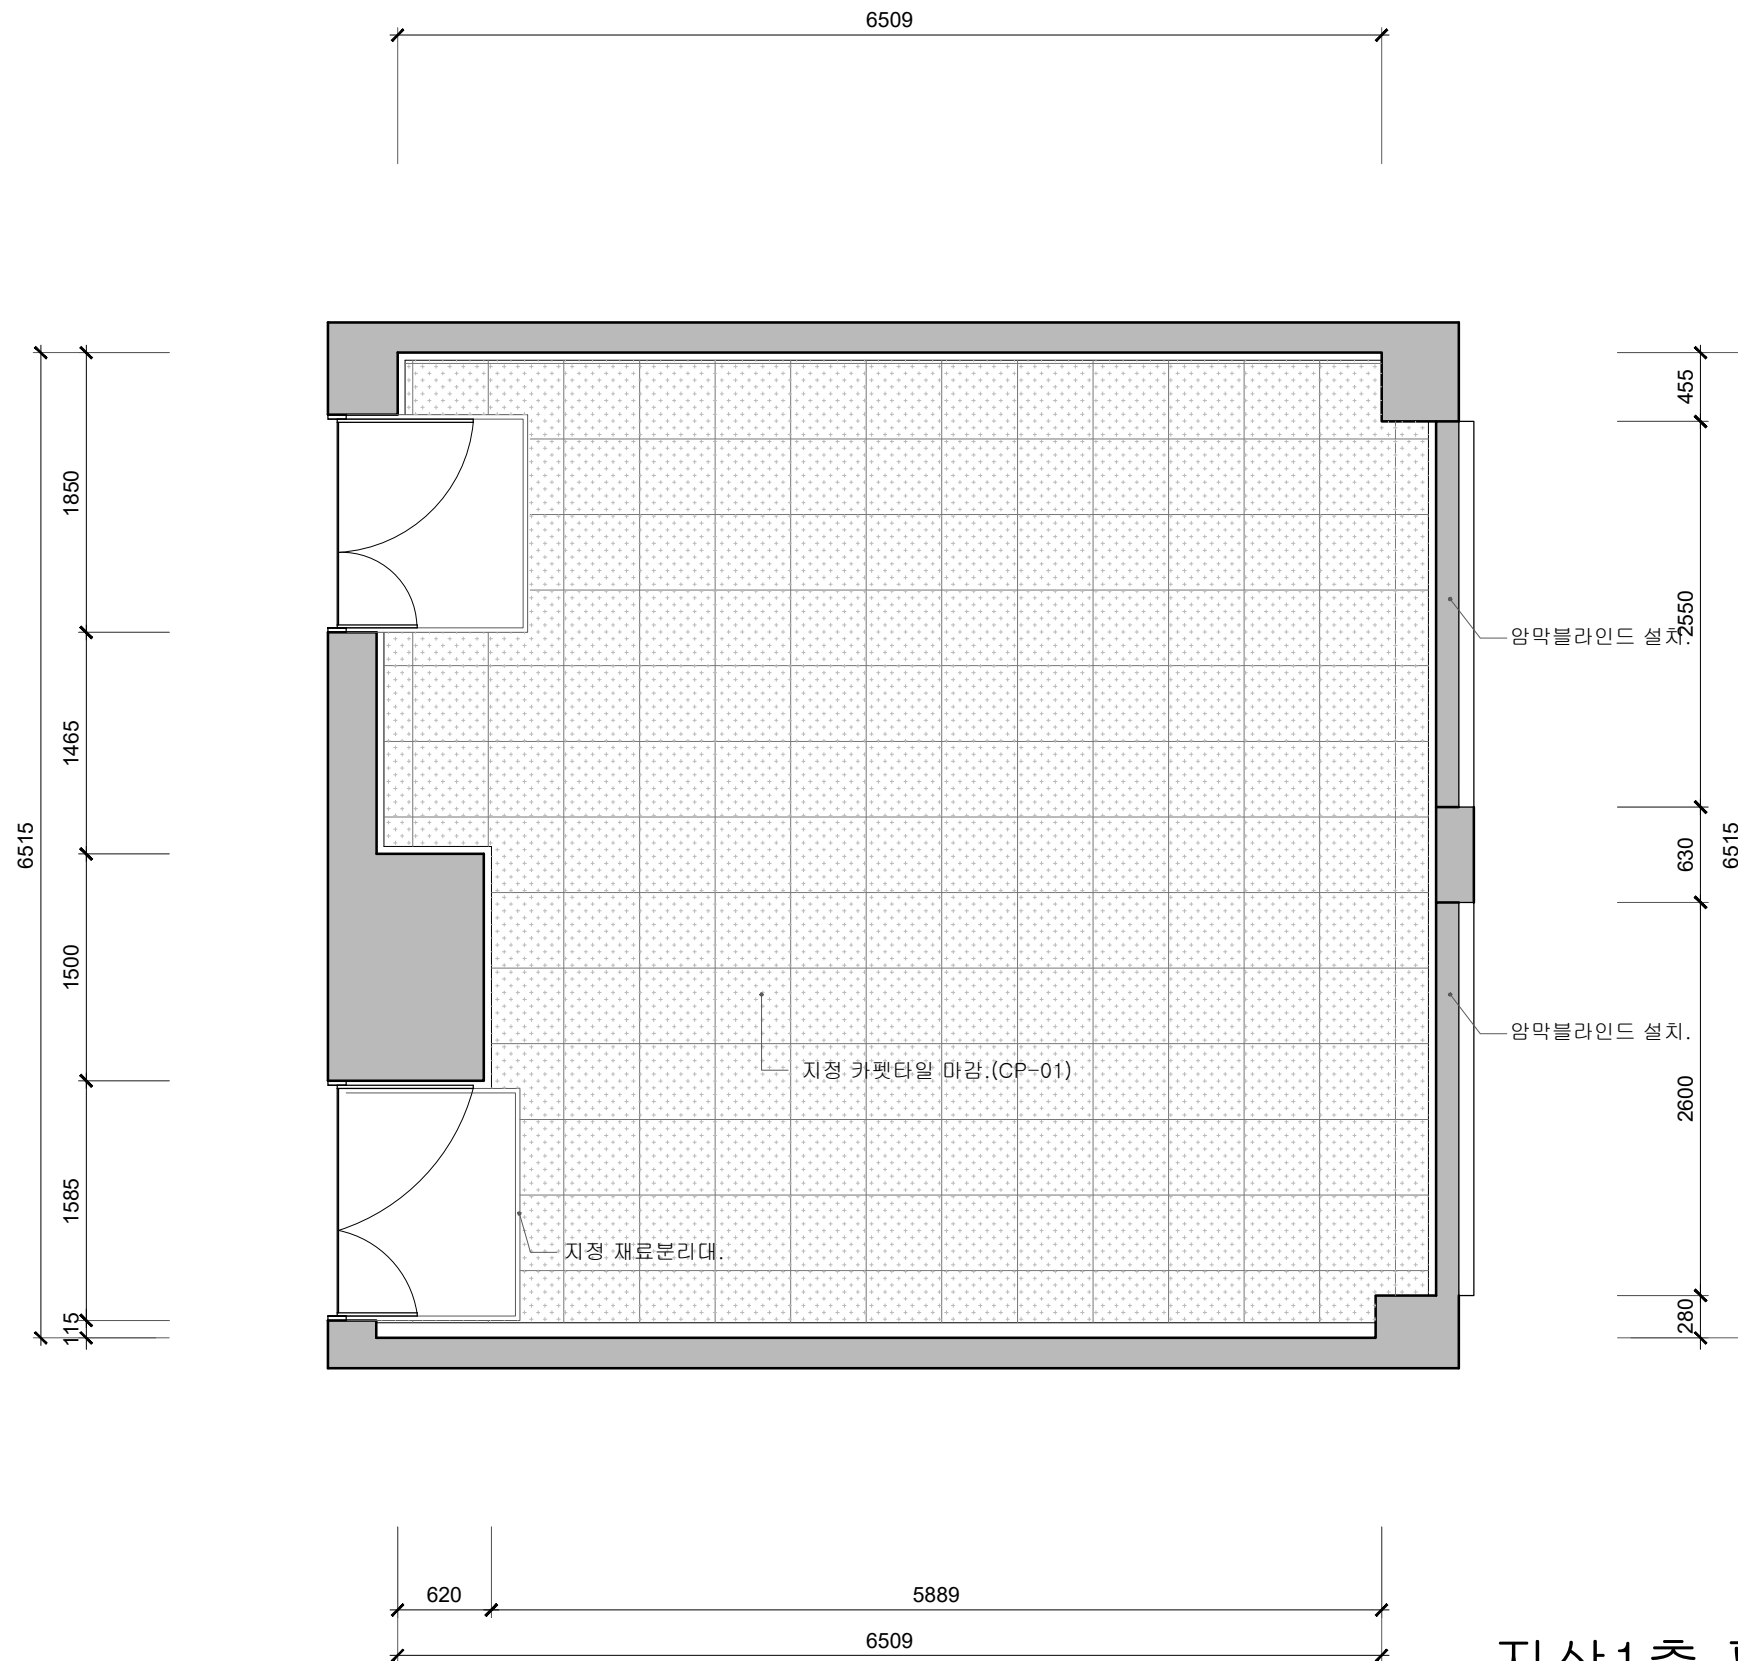

지상1층 평면도-변경후
SCALE : 1/50 (A3)

PROJECT NAME



DRAWING TITLE

평면도

PROJECT NO.

SCALE

DATE 20 22.0 5

DESIGNED BY

NOTE

REVISION


SHEET NO.

005

DRAWING NO.

PL-04

TEL : 02)775-0037
FAX : 02)882-8302

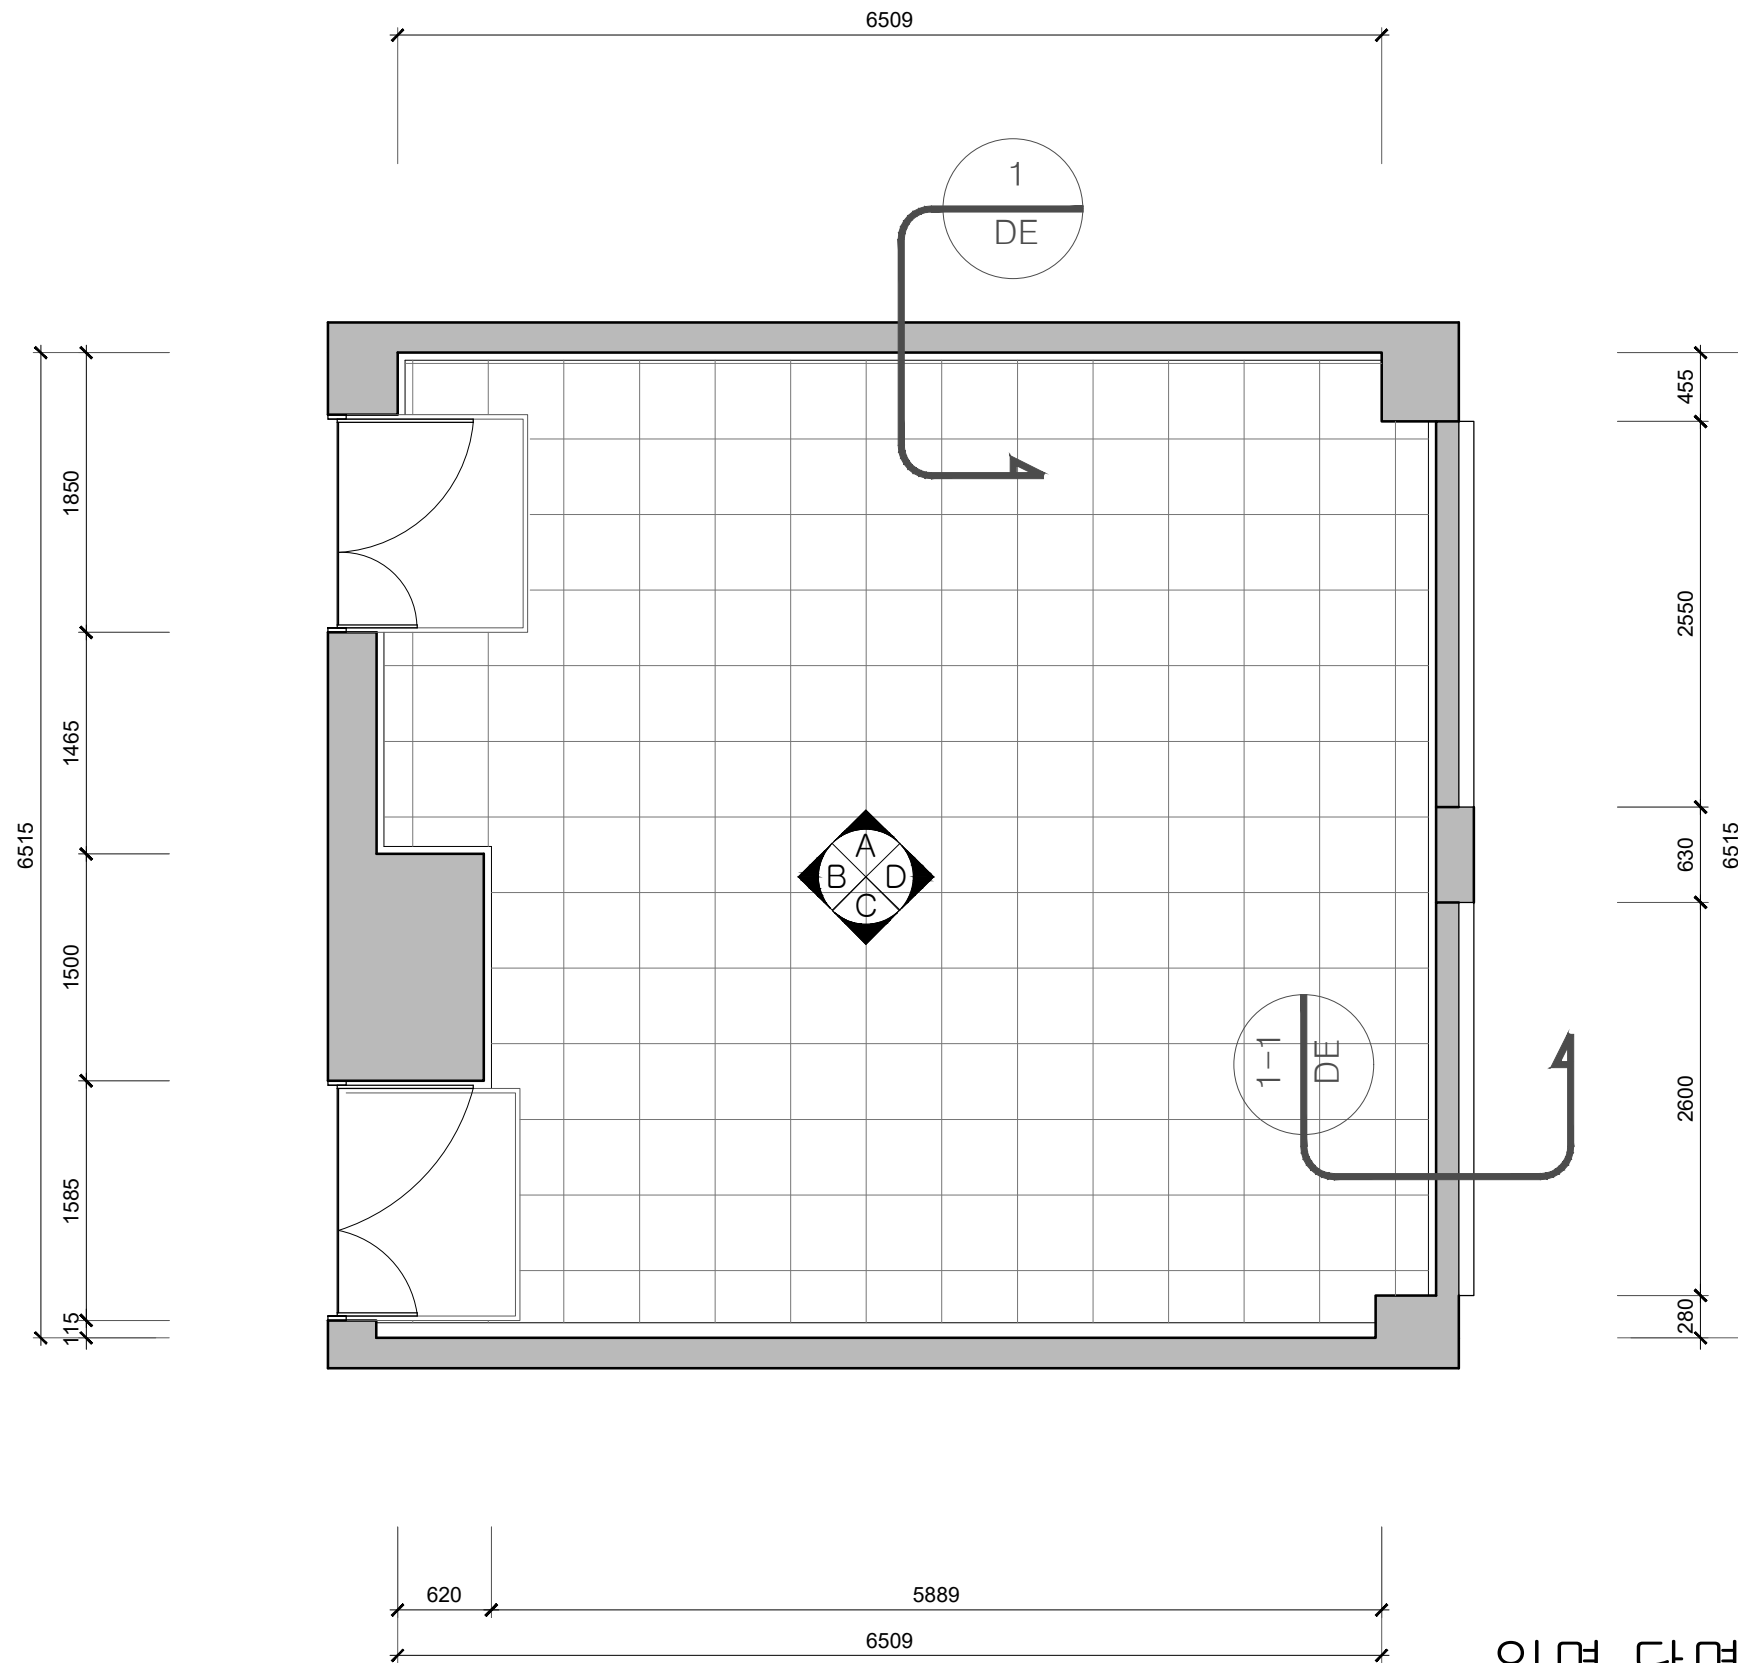

입면 단면상세 일람표
SCALE : 1/50 (A3)

PROJECT NAME



DRAWING TITLE

평면도

PROJECT NO.

SCALE

DATE 20 22.0 5

DESIGNED BY

NOTE

REVISION


SHEET NO.

006

DRAWING NO.

CL-01

TEL : 02)775-0037
FAX : 02)882-8302

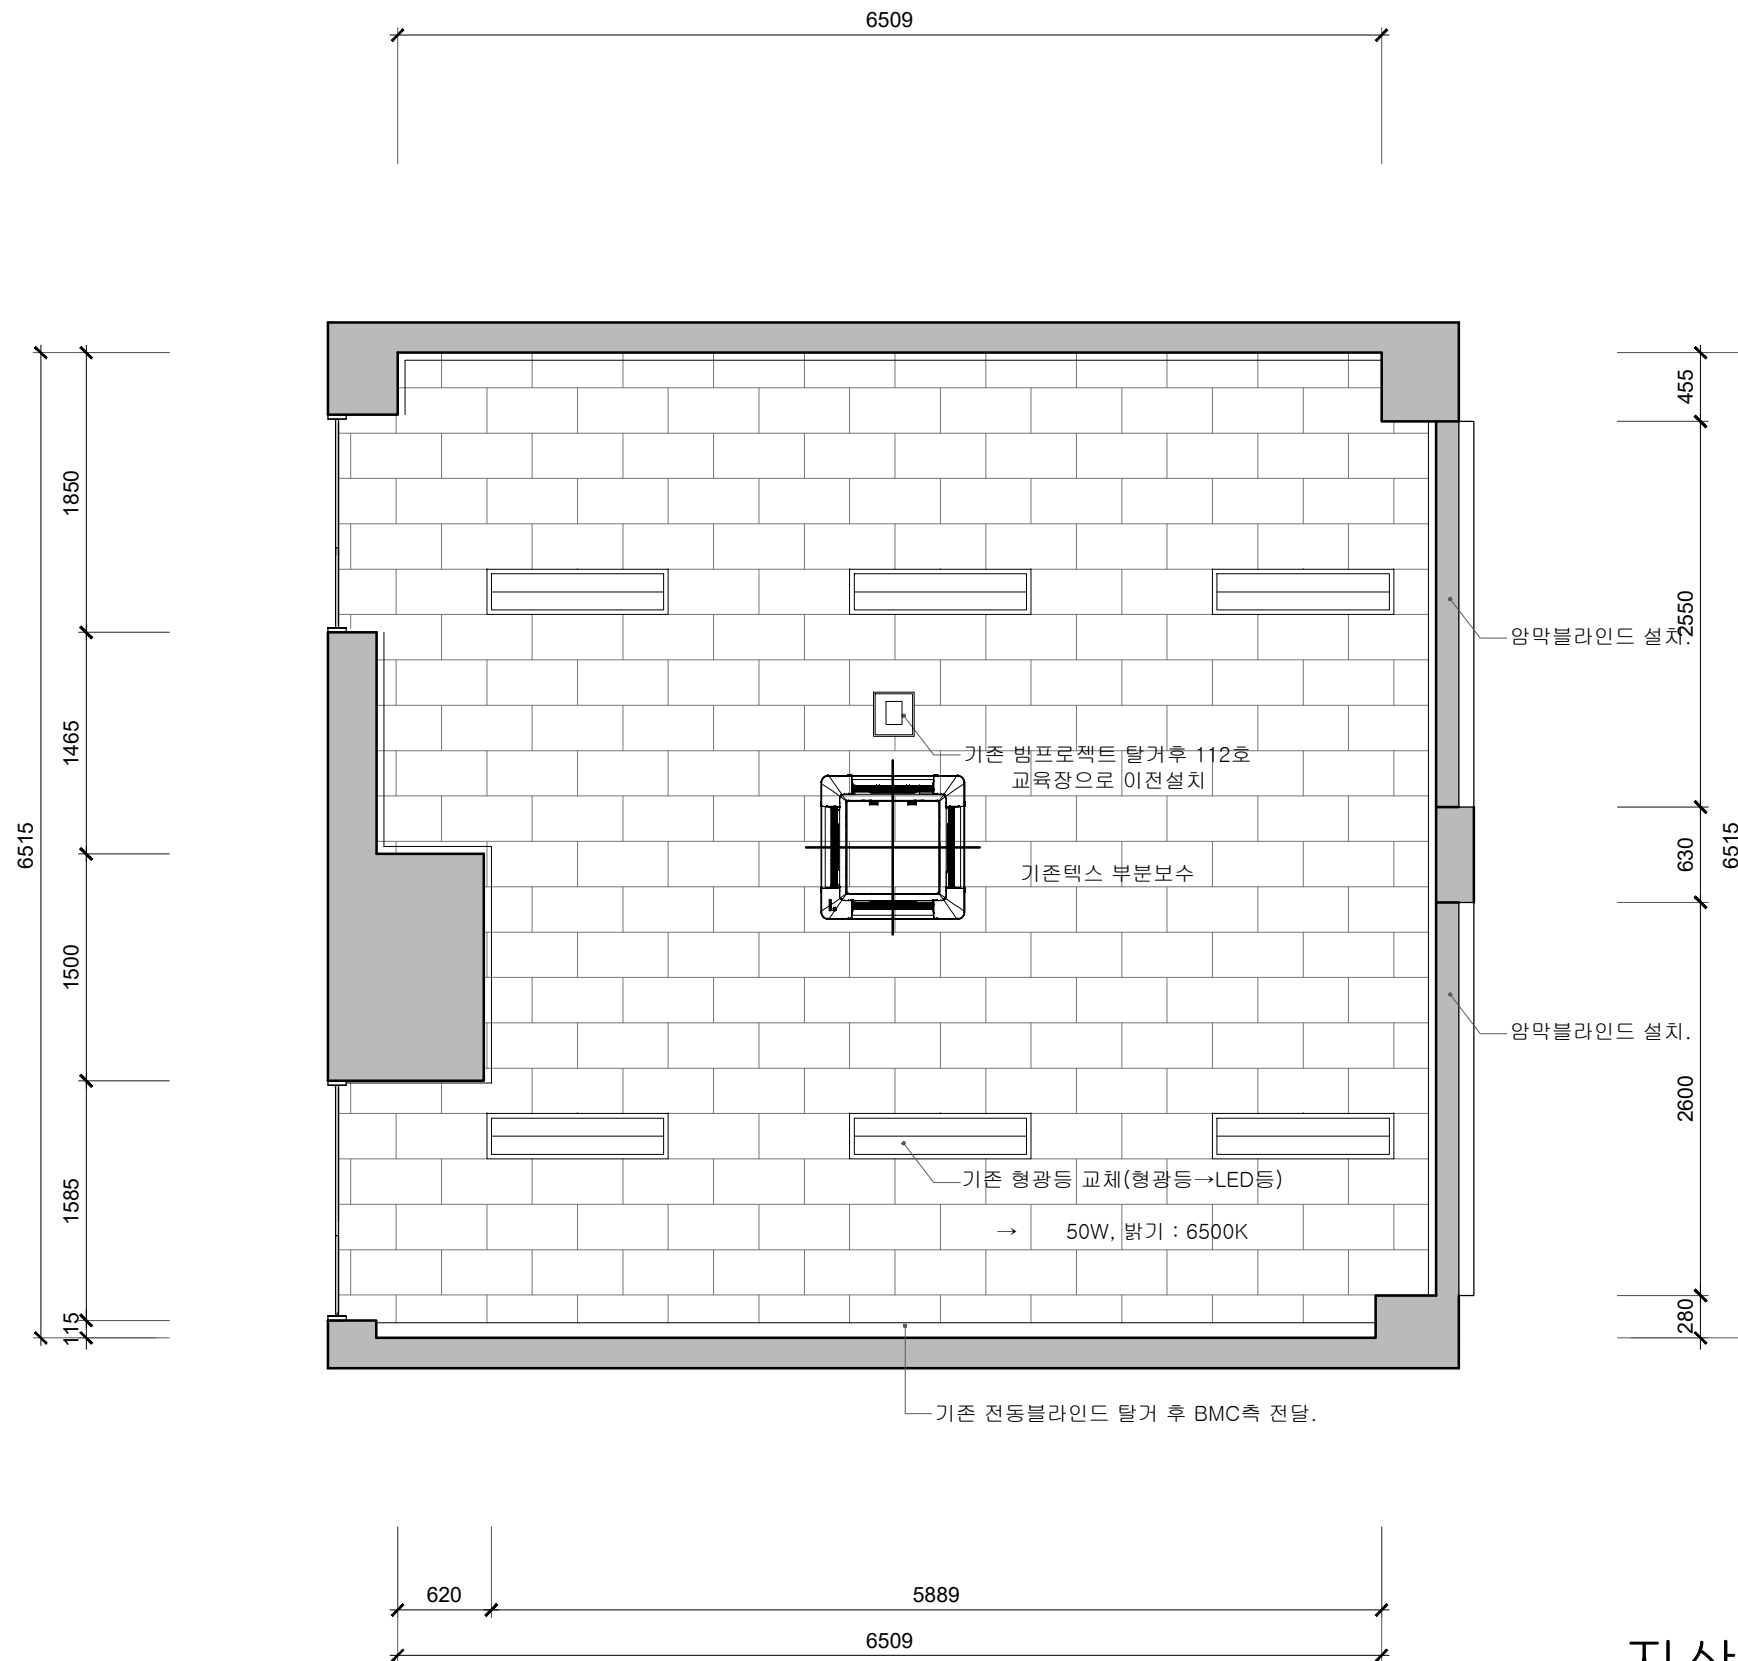

지상1층 천정도
SCALE : 1/50 (A3)

PROJECT NAME



DRAWING TITLE

입면도

PROJECT NO.

SCALE

DATE 20 22.0 5

DESIGNED BY

NOTE

REVISION


SHEET NO.

007


DRAWING NO.

EL-01

TEL : 02)775-0037
FAX : 02)882-8302

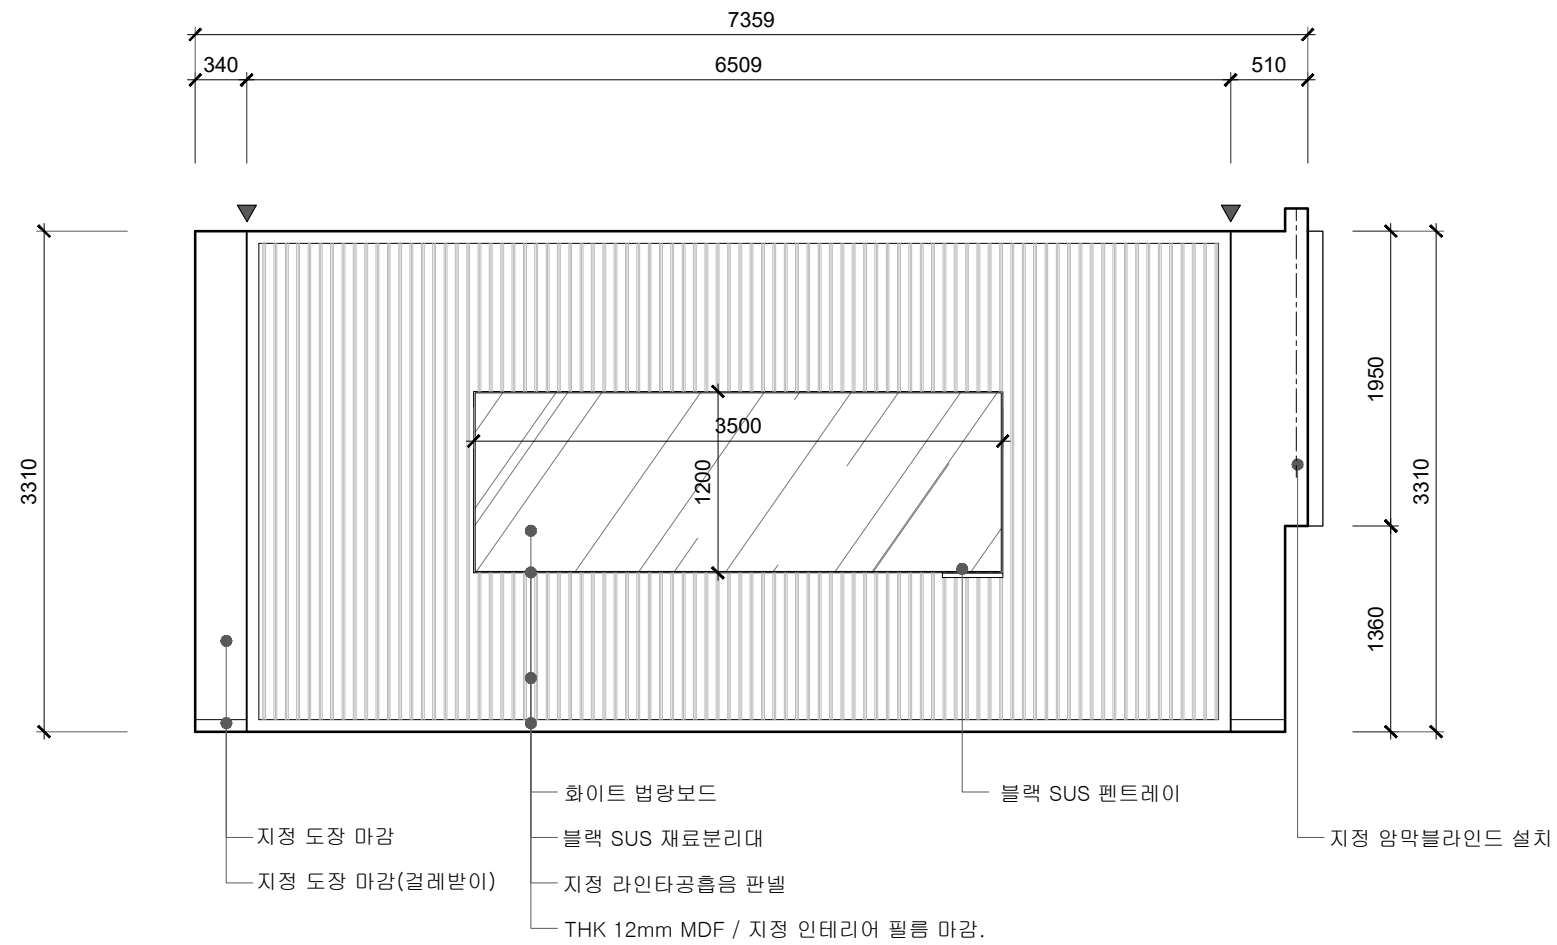

※에어컨콜트롤러 및 스위치
현장 실측 후 하단부로 시공

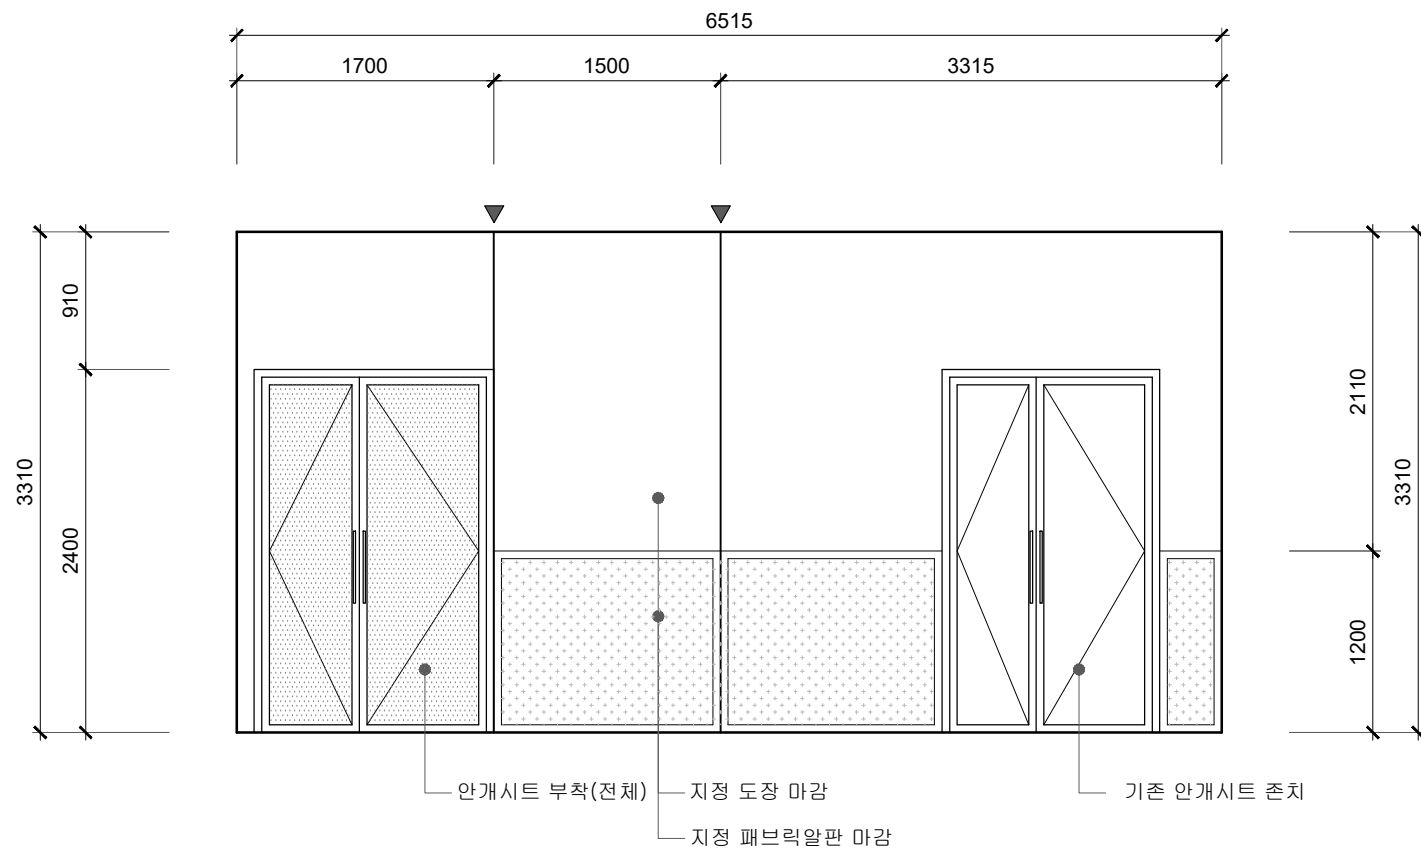

입면도

SCALE : 1/50 (A3)

PROJECT NAME



DRAWING TITLE

입면도

PROJECT NO.

SCALE

DATE 20 22.0 5

DESIGNED BY

NOTE

REVISION



SHEET NO.

008

DRAWING NO.


EL-02

TEL : 02)775-0037
FAX : 02)882-8302

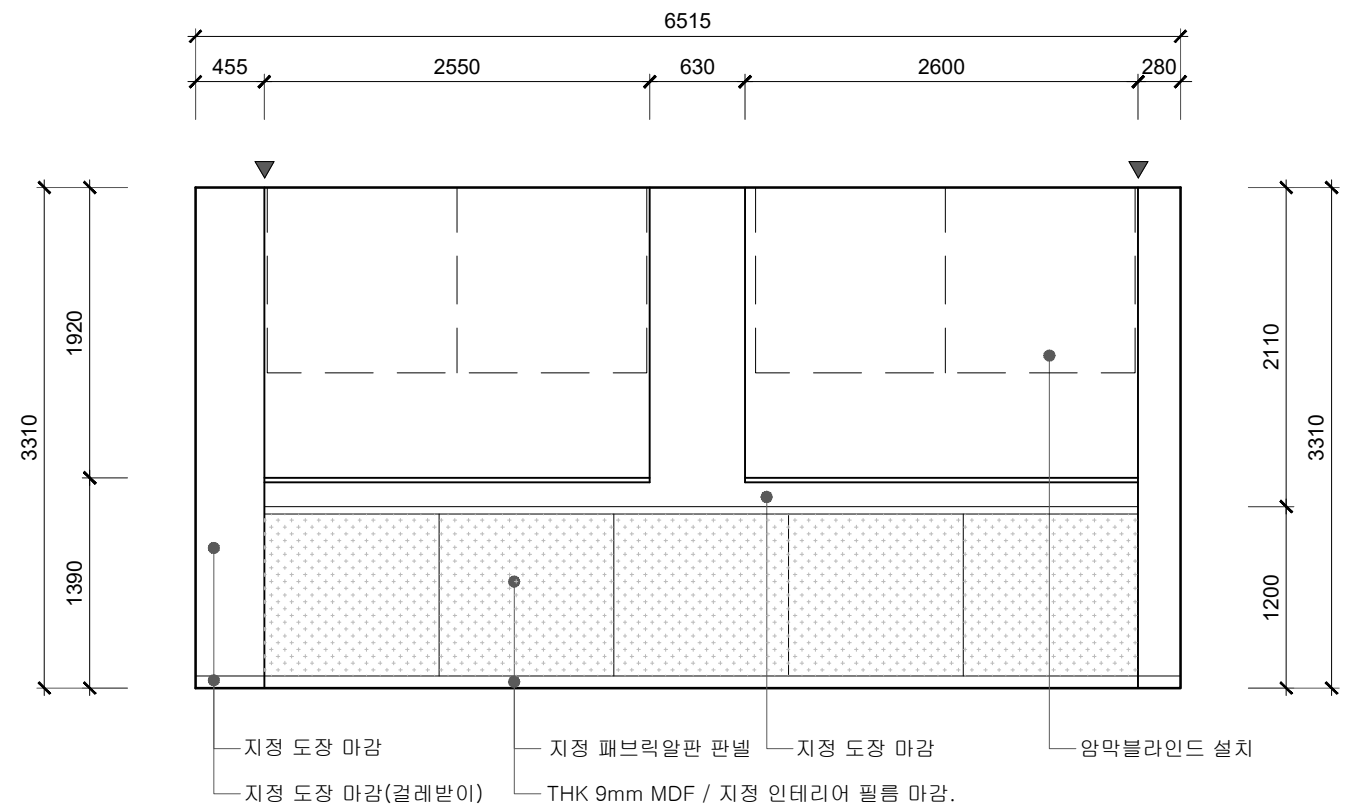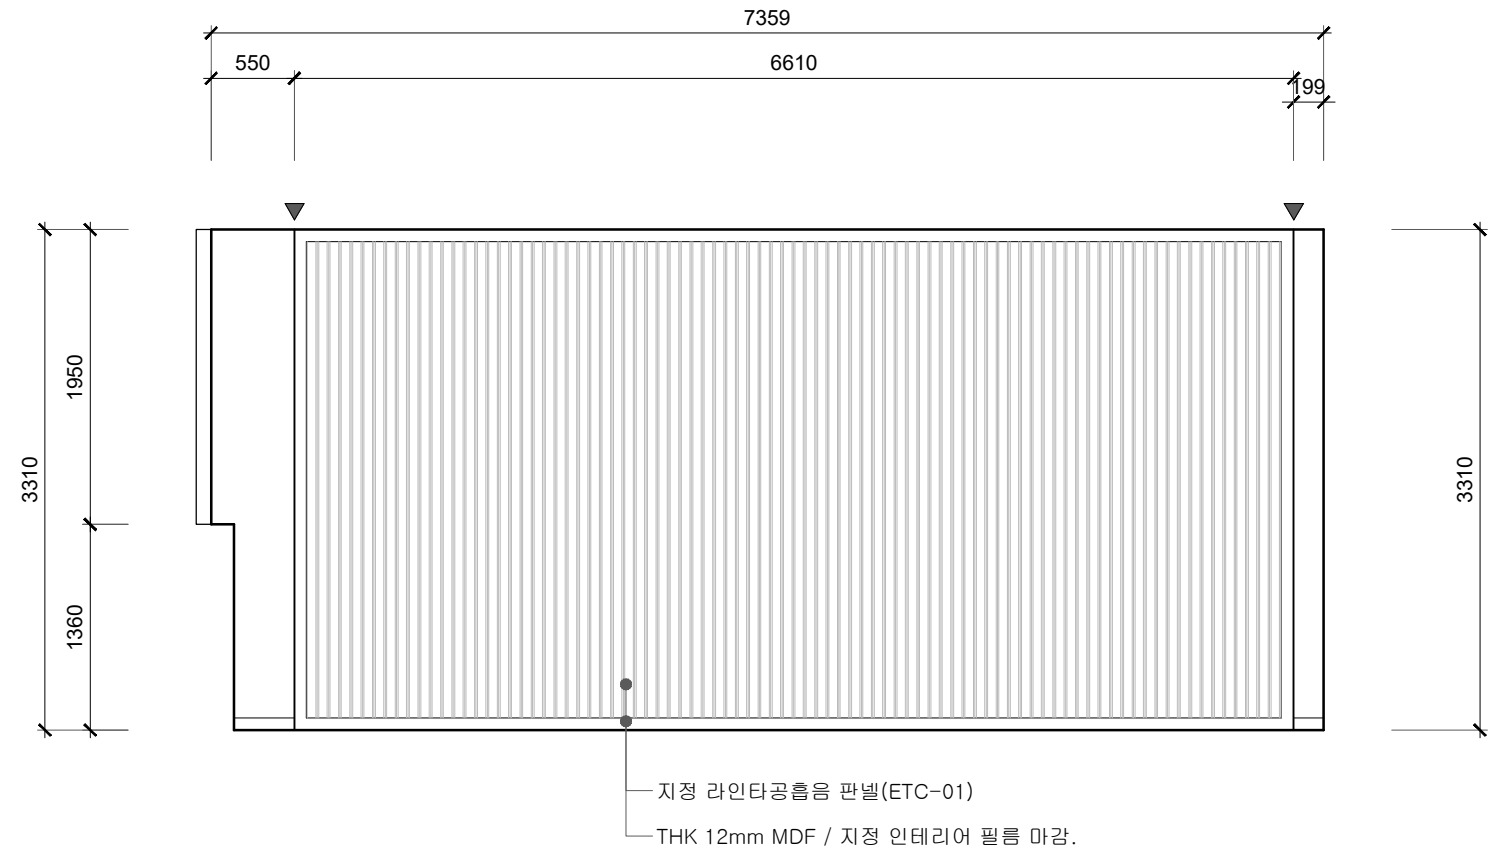


입면도

SCALE : 1/50 (A3)

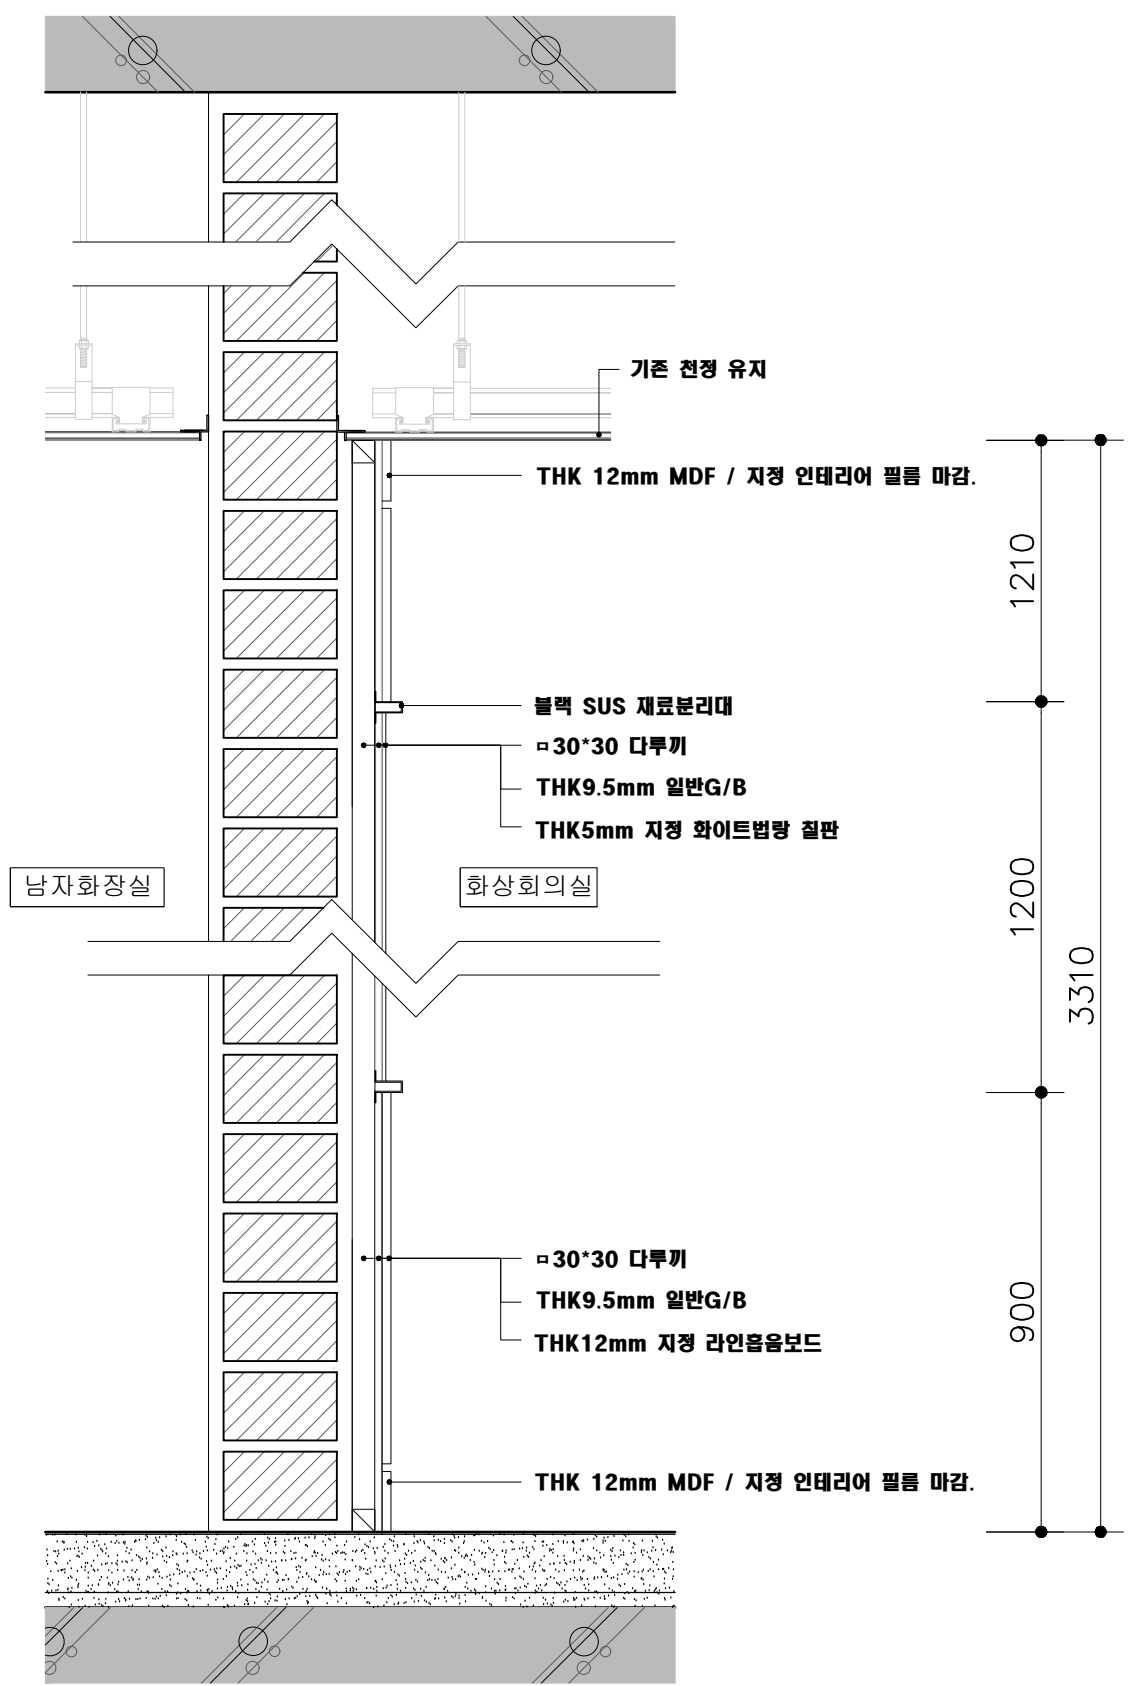

(DE 1)
 SCALE : 1/10 (A3)

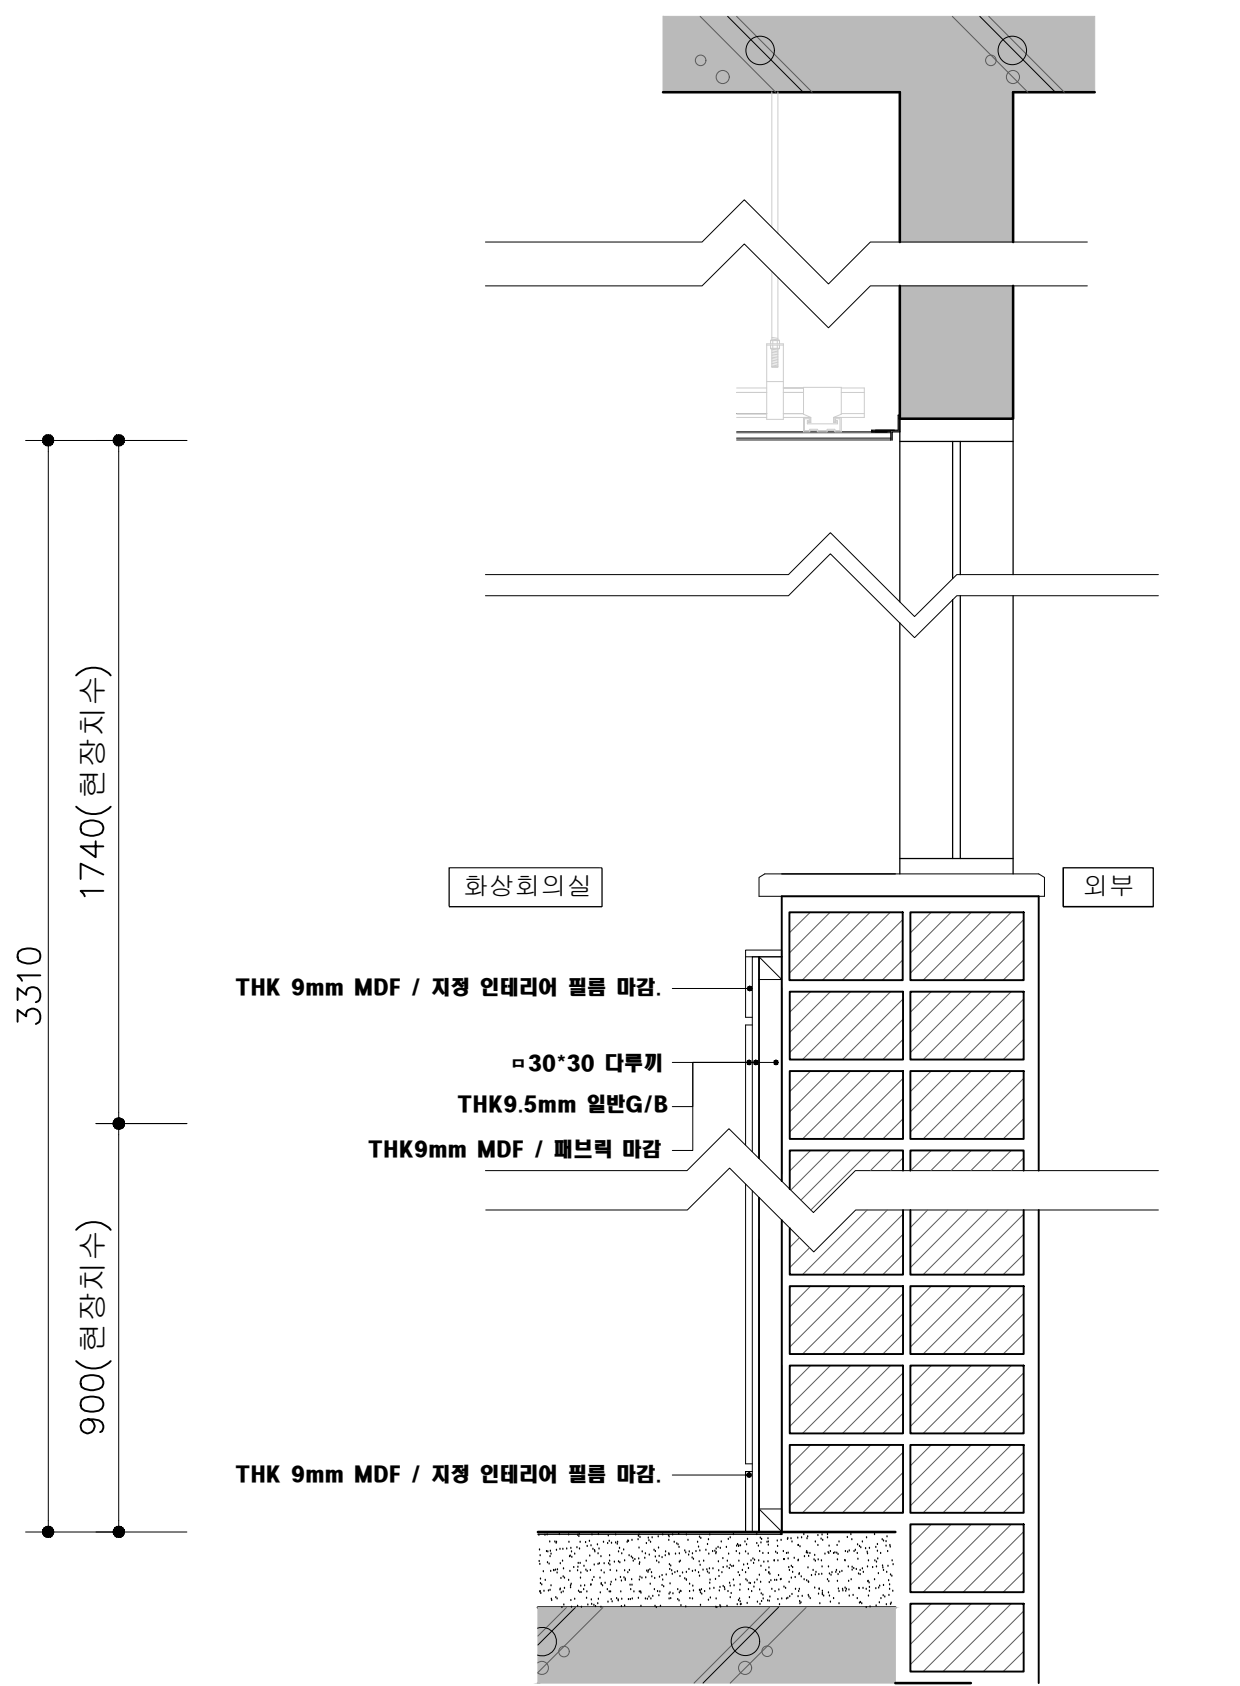

(DE 1-1)
 SCALE : 1/10 (A3)