

# 바이오시스템대학 동아리실 환경개선 공사 실시설계

( 건축 )

2022 . 08 .

PROJECT NAME



DRAWING TITLE

PROJECT NO.

SCALE

DATE 20 22 . 0 8

DESIGNED BY

NOTE

REVISION

SHEET NO.

DRAWING NO.

TEL : 0 2 775-0 0 37  
FAX : 0 2 782-830 2

PROJECT NAME



DRAWING TITLE

평면도  
공사범위

PROJECT NO.

SCALE

DATE 20 22.0 8

DESIGNED BY

NOTE

REVISION


SHEET NO.

002

DRAWING NO.

PL-01

TEL : 0 2/75-0 0 37  
FAX : 0 2/82-830 2

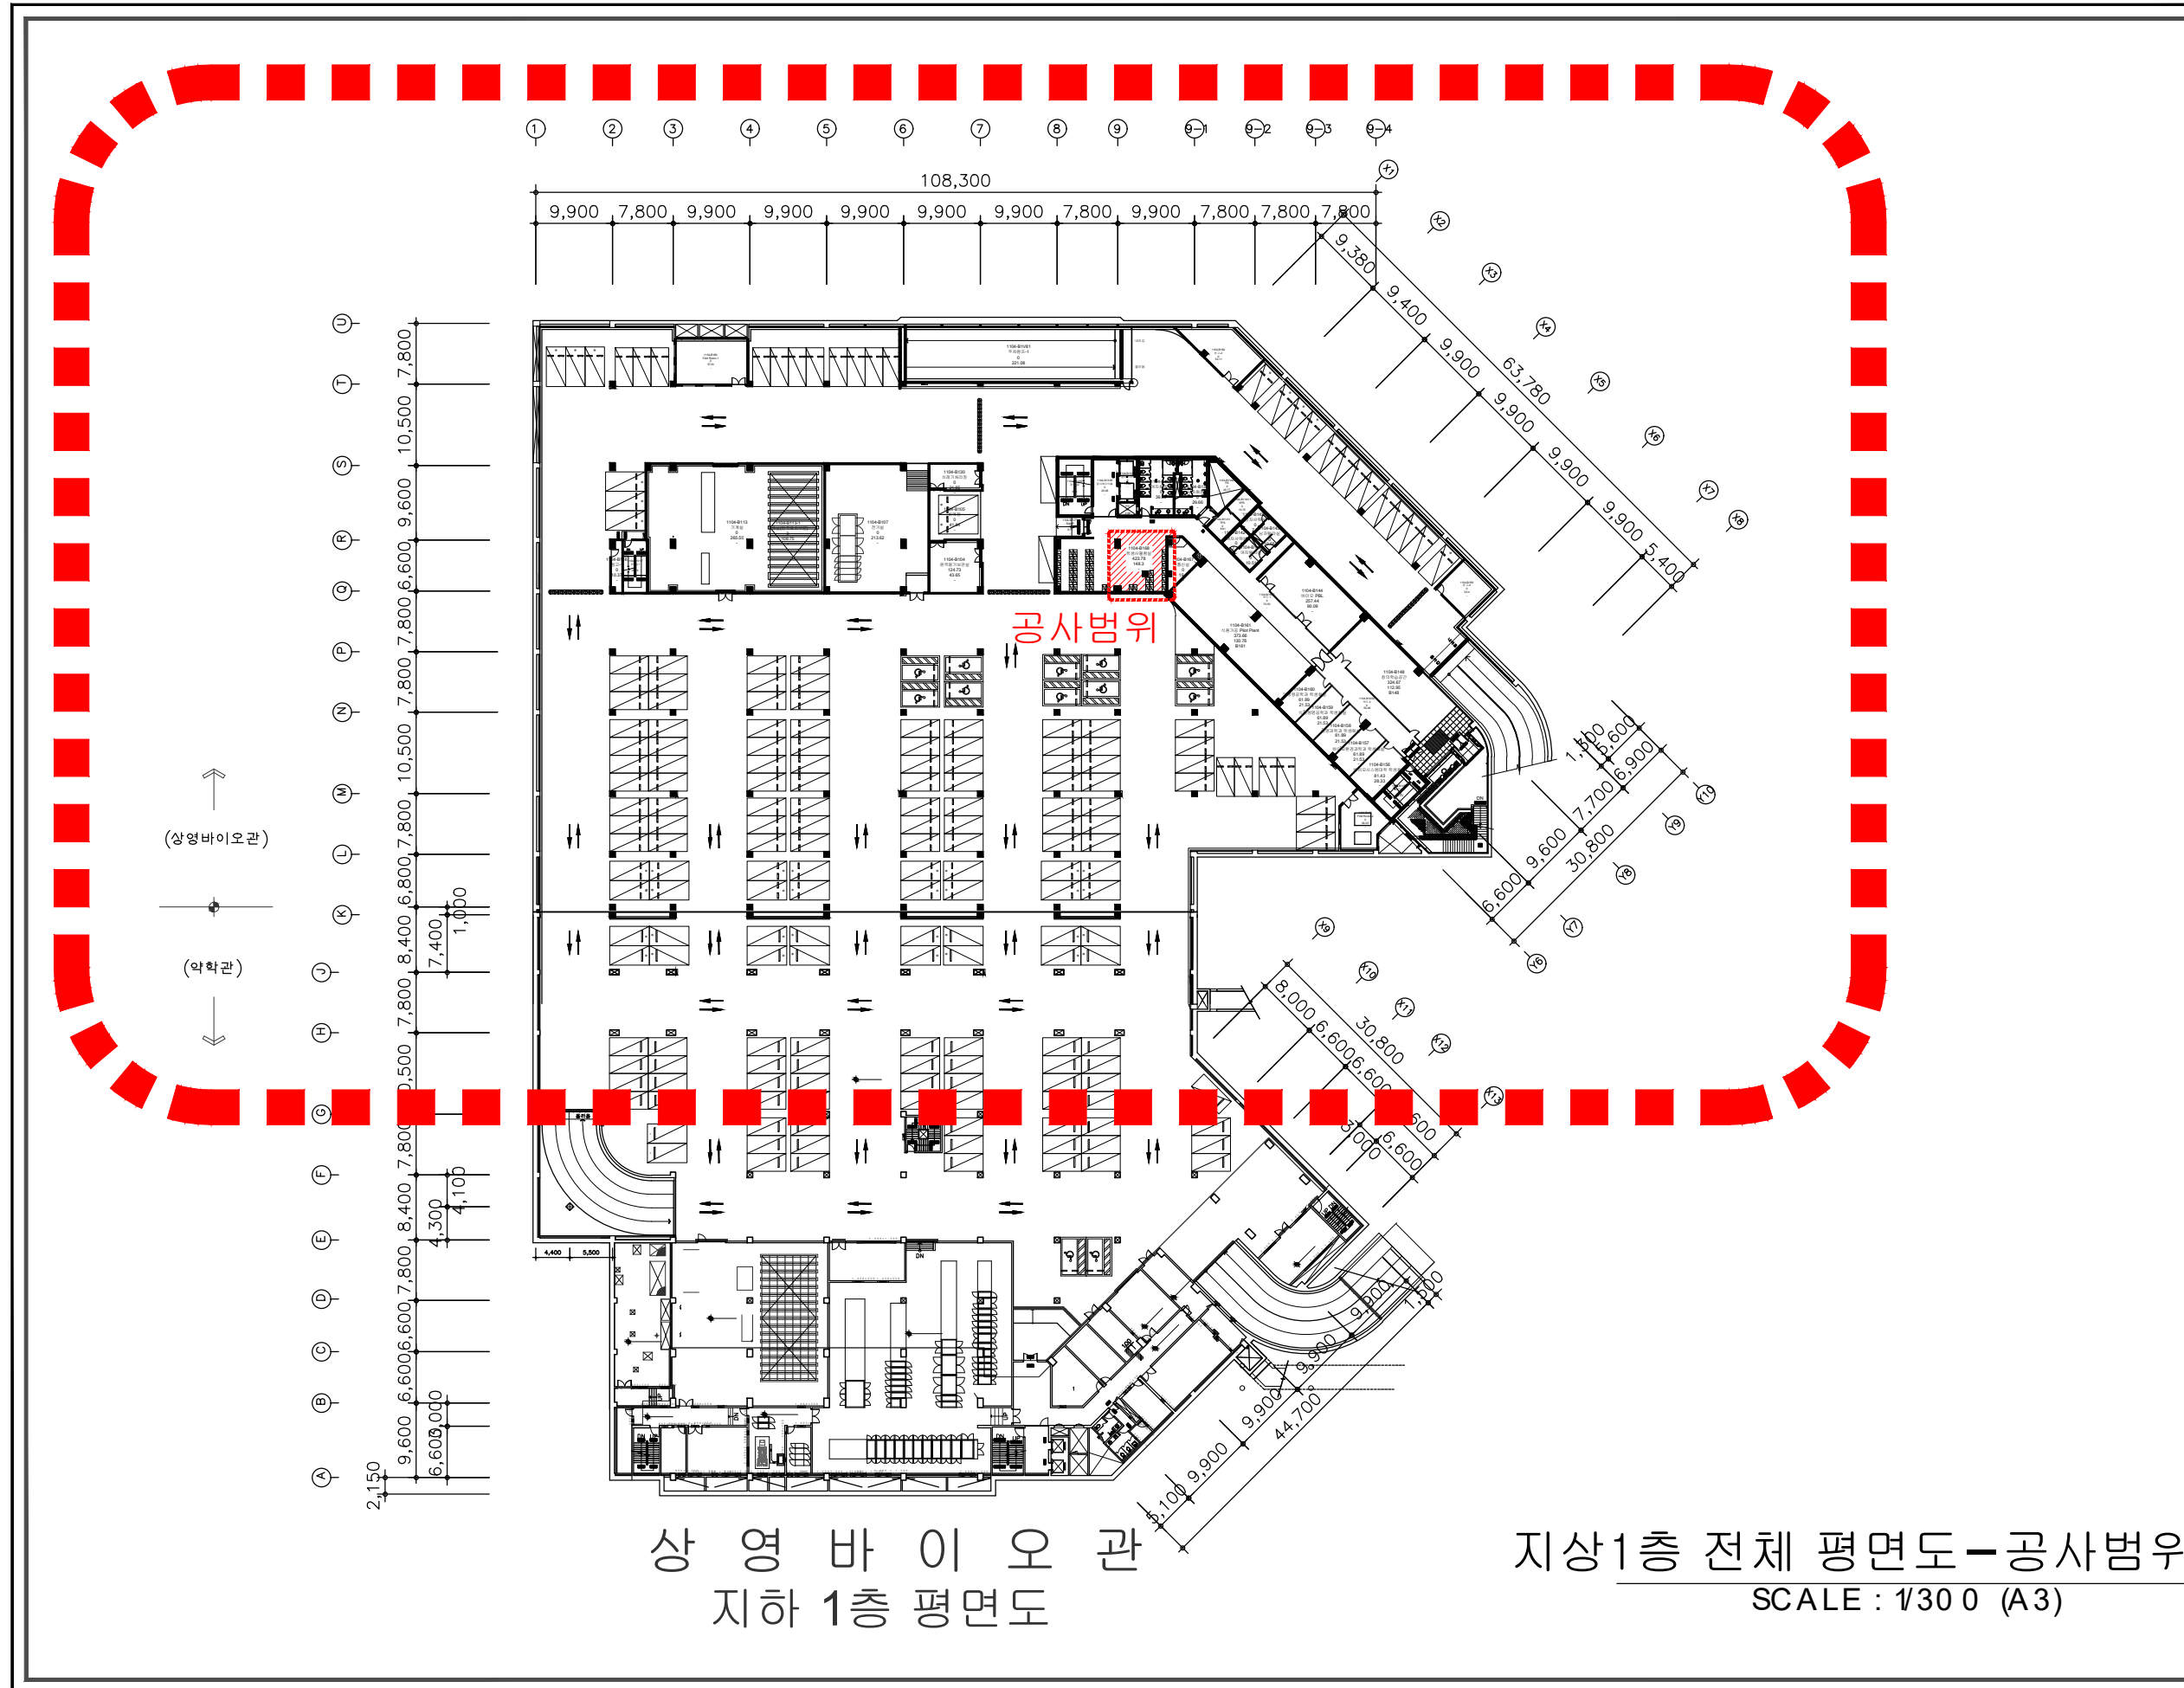

PROJECT NAME



DRAWING TITLE

평면도

PROJECT NO.

SCALE

DATE 20 22.0 8

DESIGNED BY

NOTE

REVISION


SHEET NO.

003

DRAWING NO.

PL-02

TEL : 0 2/75-0 0 37  
FAX : 0 2/82-830 2

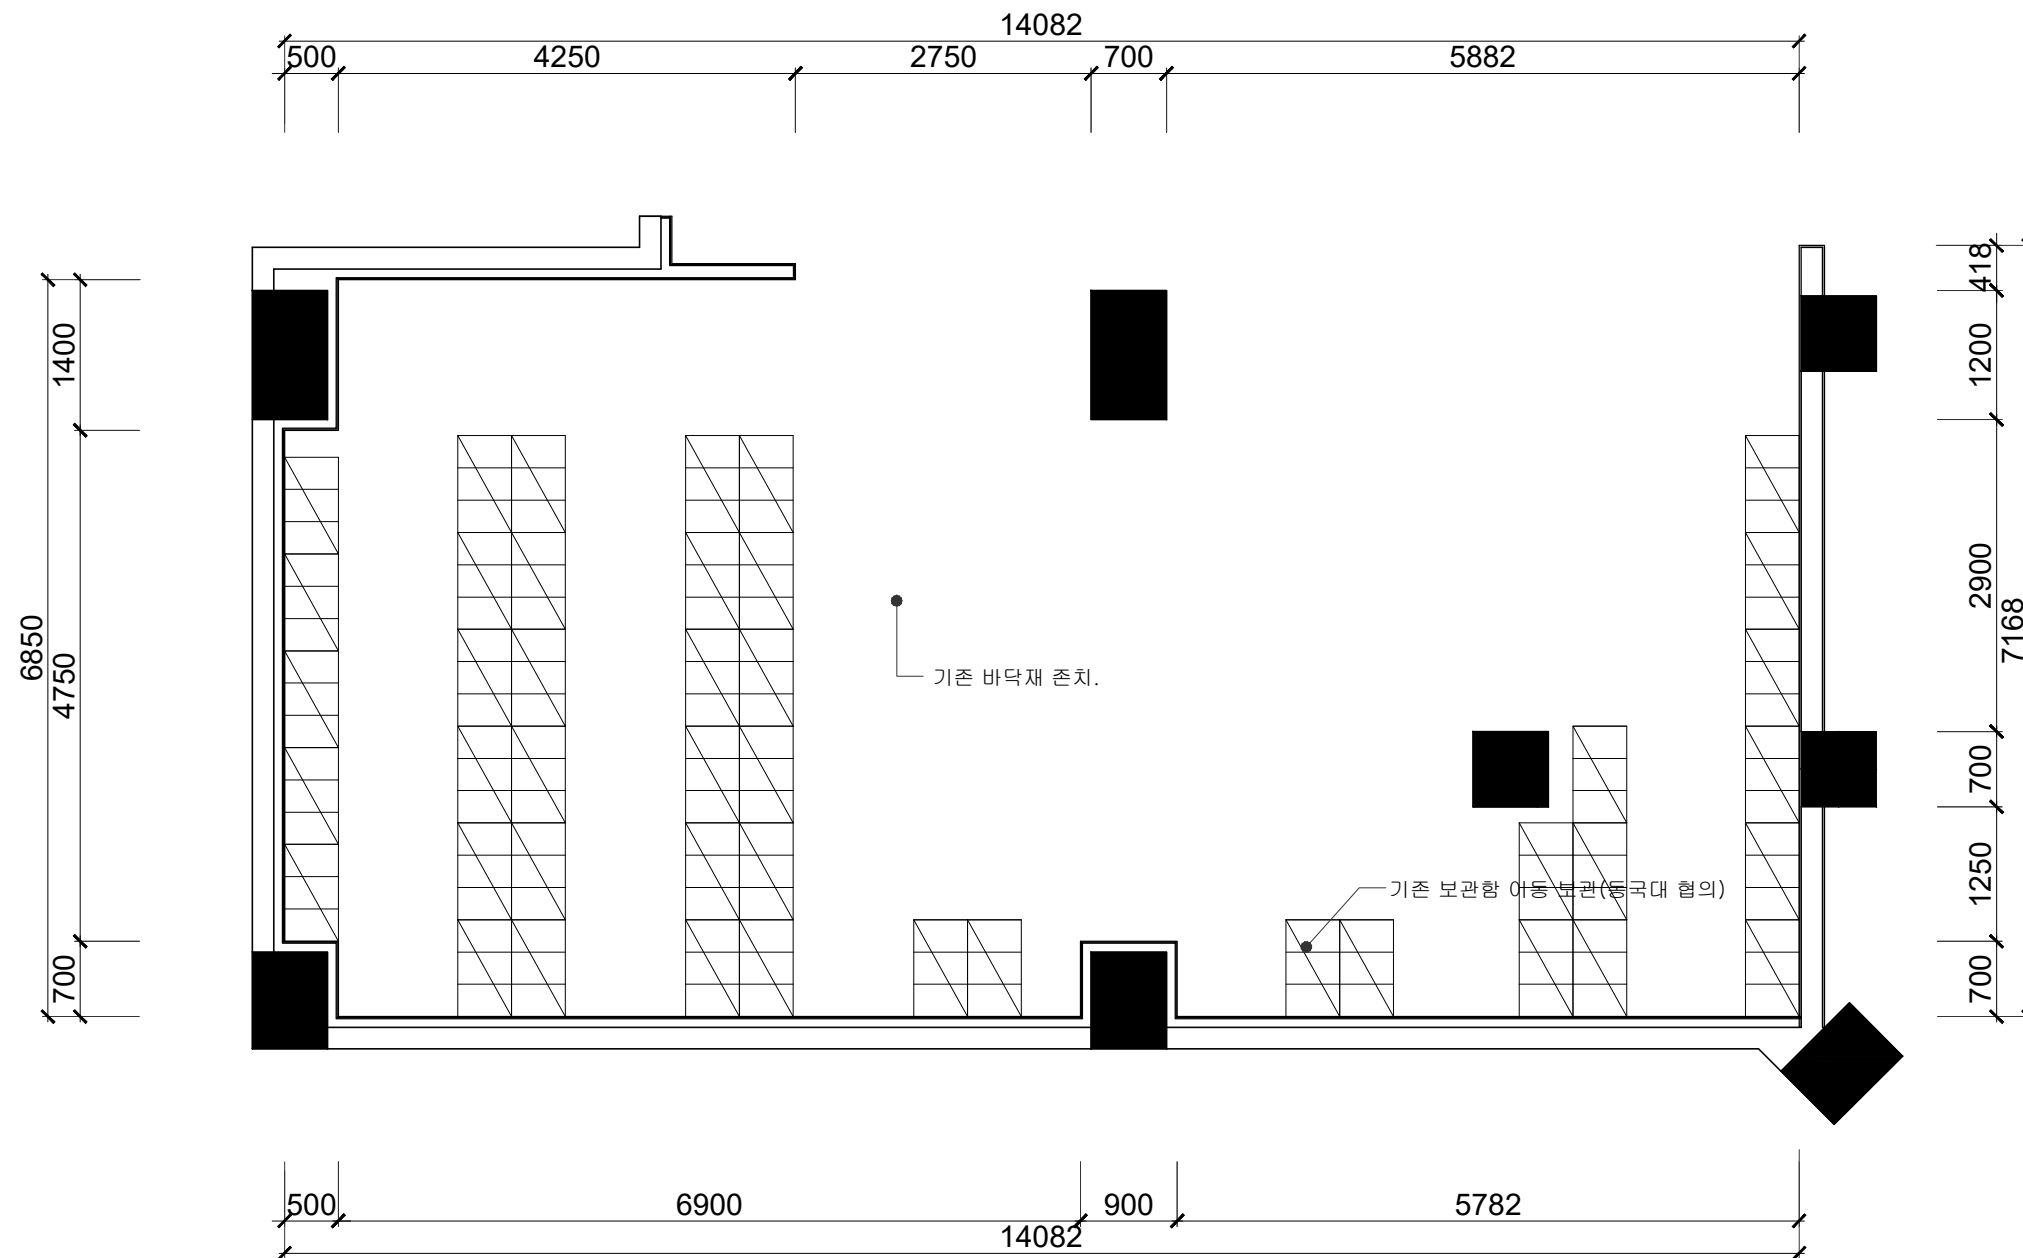

지하1층 평면도-변경전  
SCALE : 1/50 (A3)

PROJECT NAME



DRAWING TITLE

평면도

PROJECT NO.

SCALE

DATE 20 22.0 8

DESIGNED BY

NOTE

REVISION


SHEET NO.

004

DRAWING NO.

PL-03

TEL : 0 2/75-0 0 37  
FAX : 0 2/82-830 2

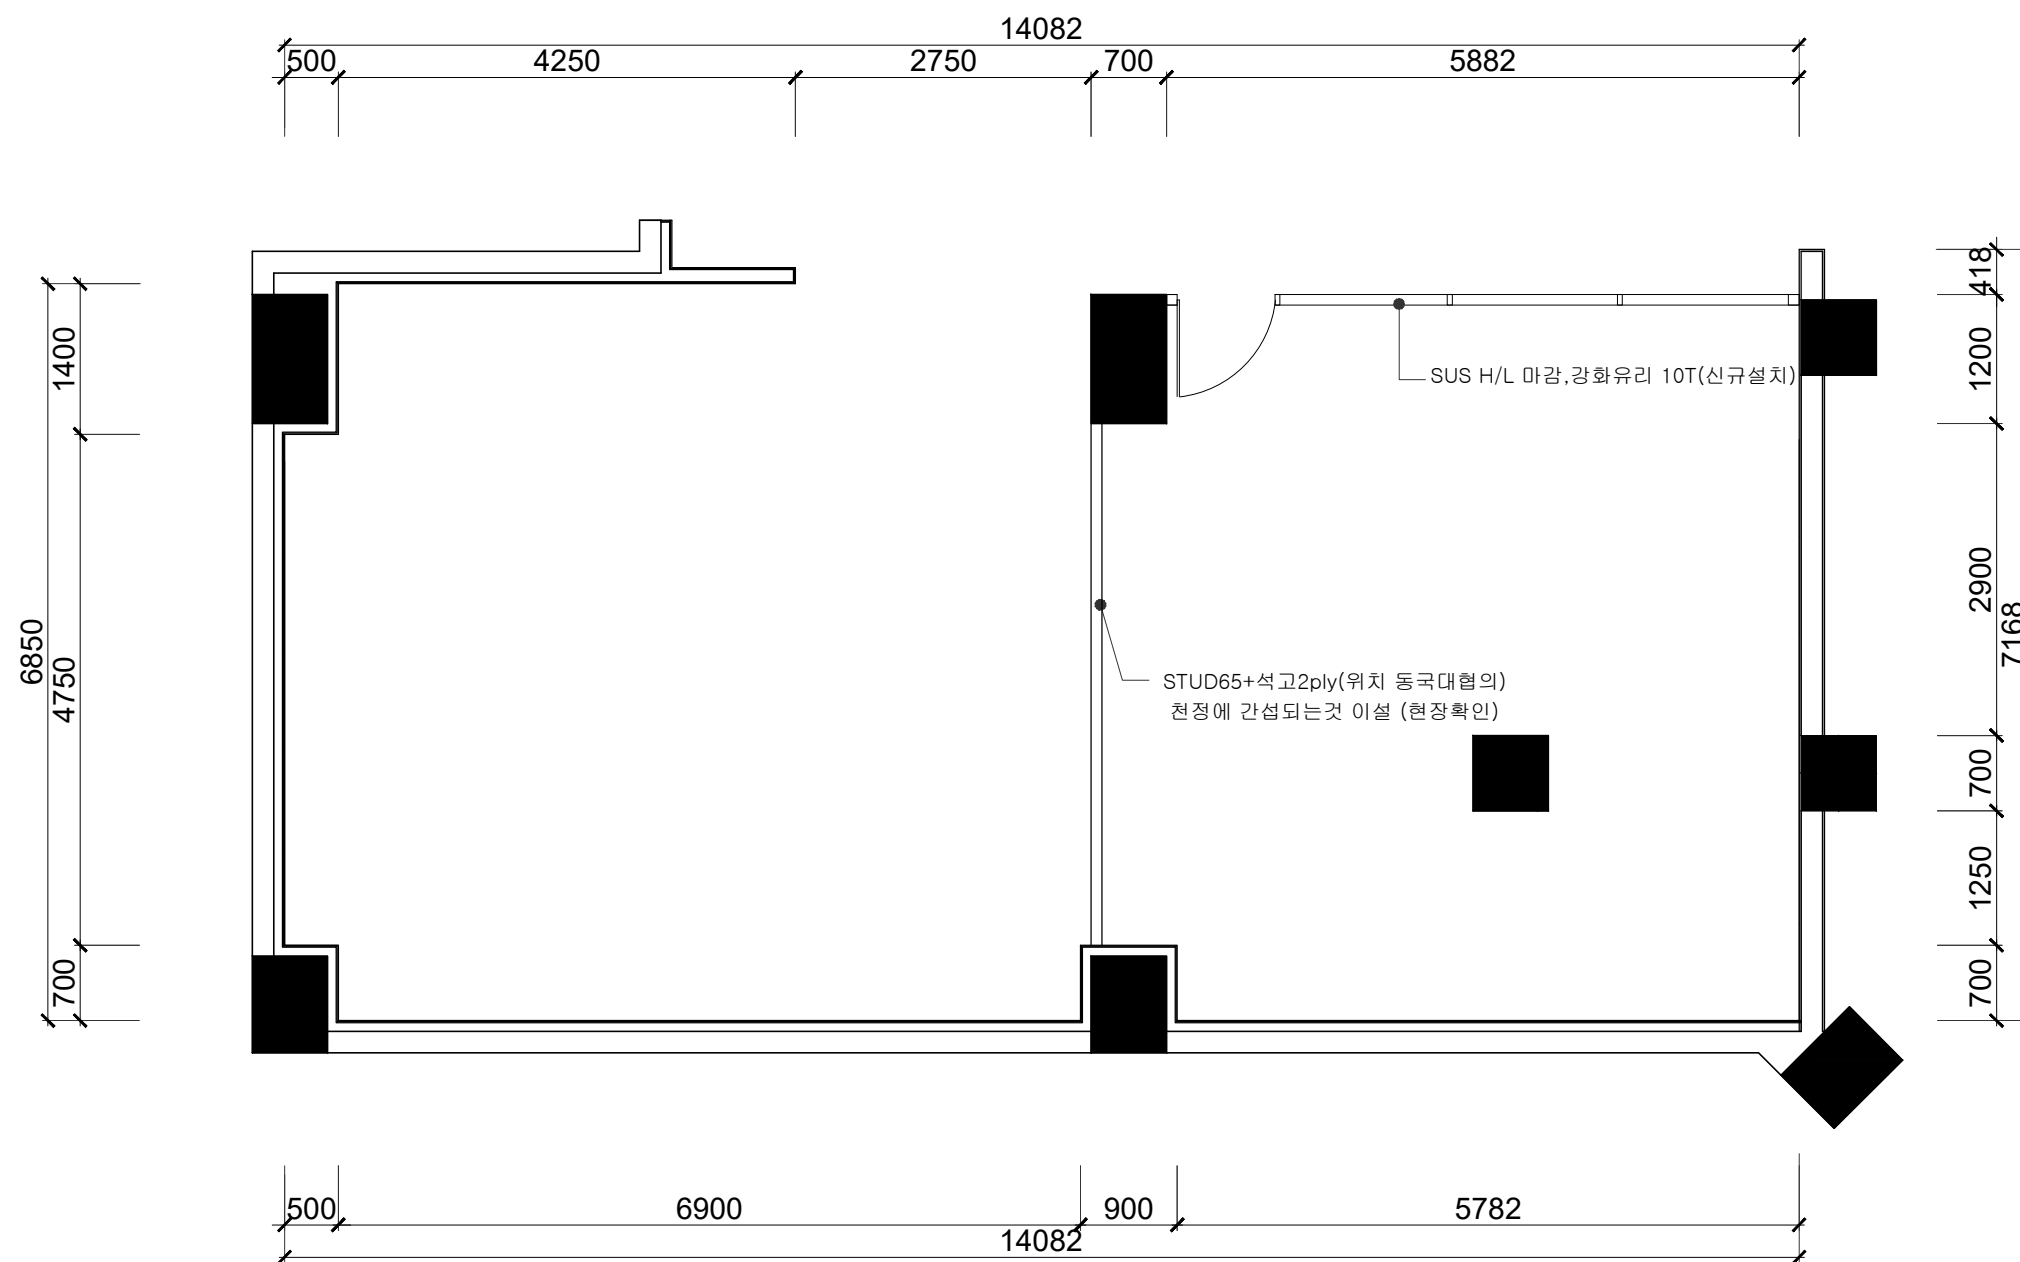

지하1층 평면도-변경전  
SCALE : 1/50 (A3)

PROJECT NAME



DRAWING TITLE

입면도

PROJECT NO.

SCALE

DATE 20 22.0 8

DESIGNED BY



NOTE

REVISION

SHEET NO. 005

DRAWING NO. EL-01

TEL : 0 2/75-0 0 37  
FAX : 0 2/82-830 2

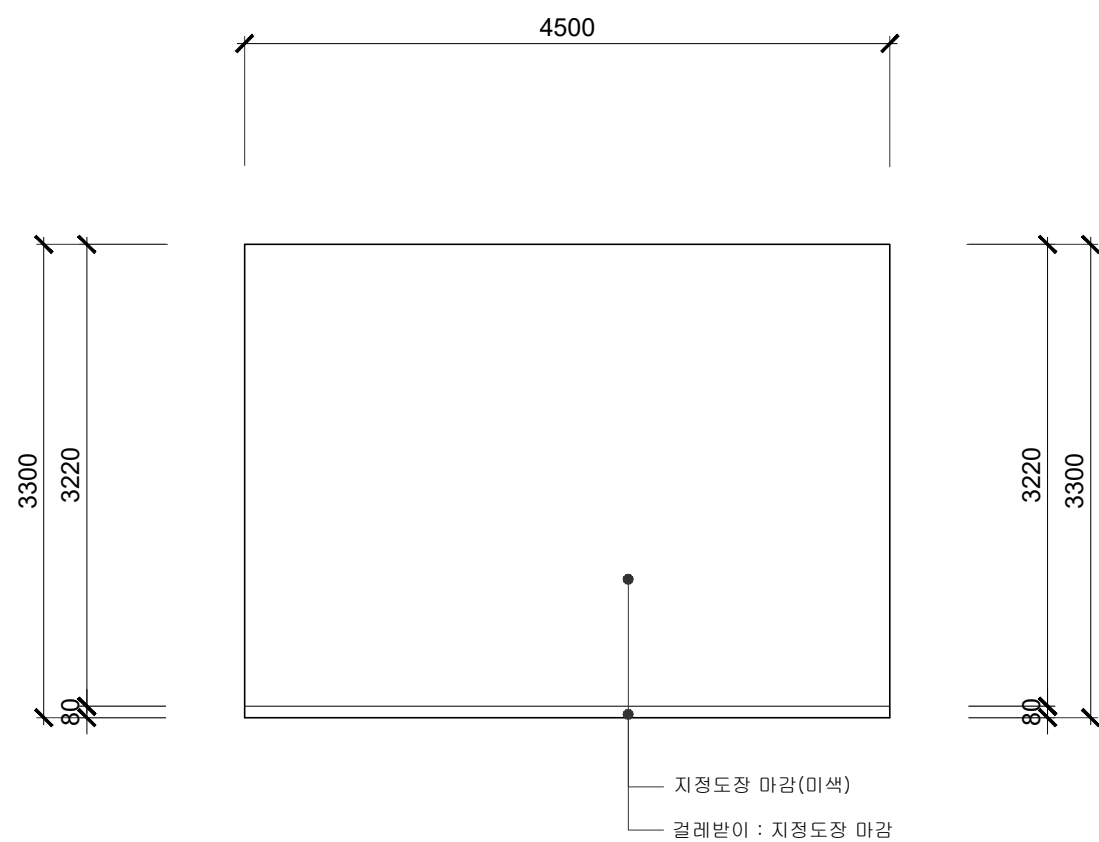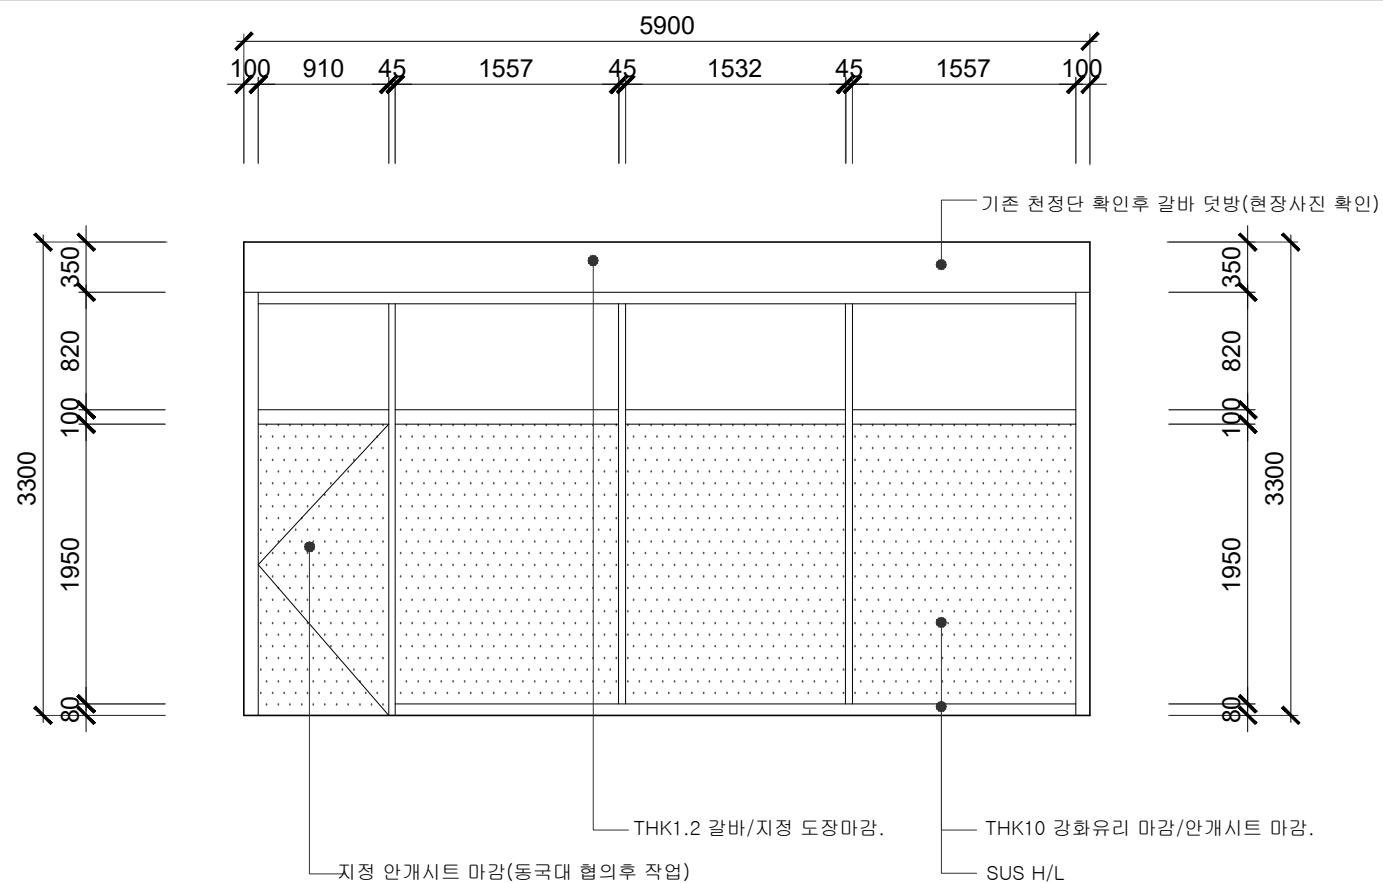

입면도

SCALE : 1/50 (A3)