
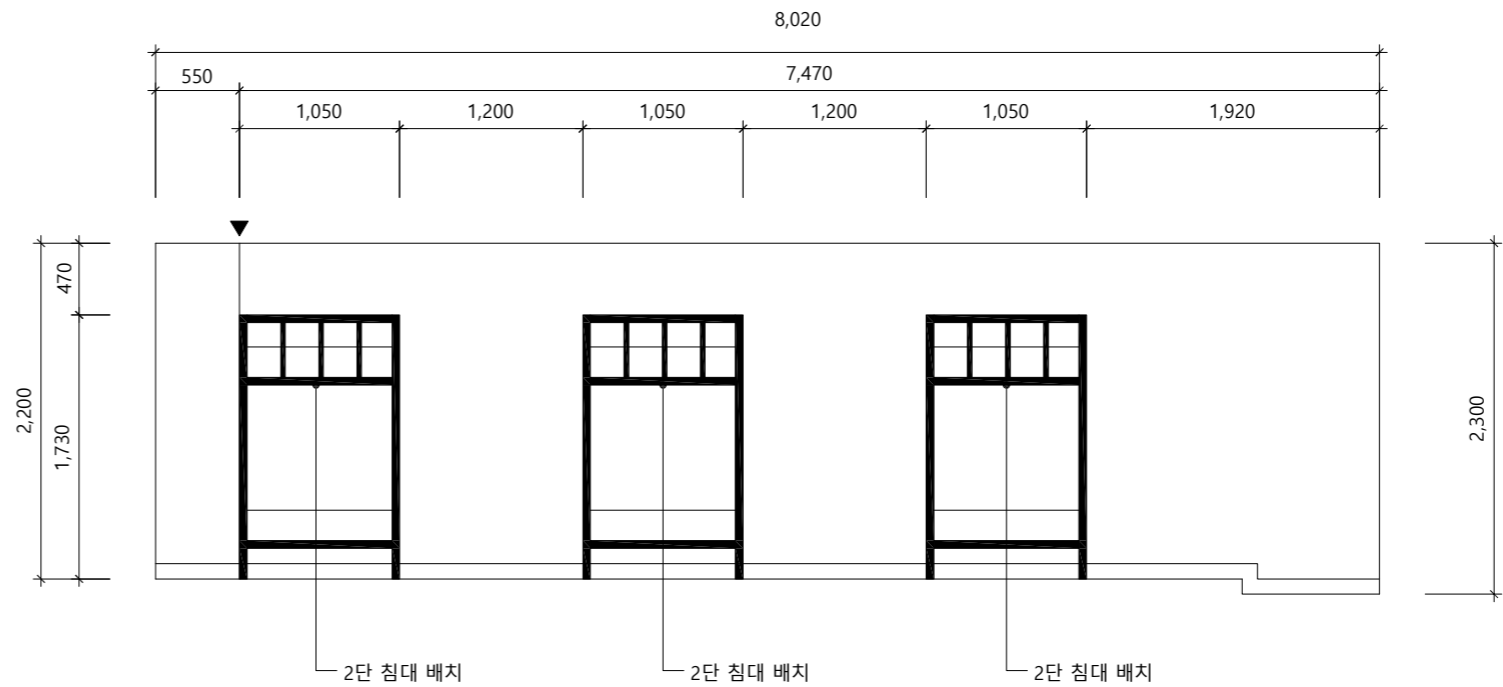


1 ELEVATION A

2 ELEVATION B

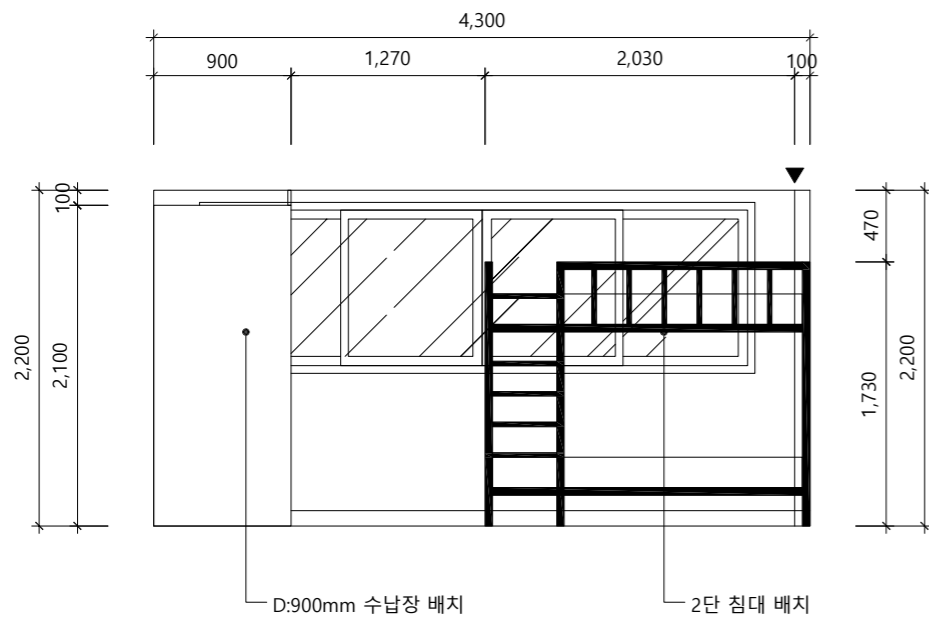

3 ELEVATION C

4 ELEVATION D

MARK

PROJECT TITLE

동국대 금강관

NOTE

CHECK LIST

NO.	ISSUE & DATE	CHECK

INTERIOR DESIGN

DRAWING TITLE

201,202,203,204호
(6인)

SCALE

1/50

APPROVED BY

DRAW BY

CHECKED BY

DATE


2023.12

SHEET NO.


I-001

DRAWING NO.


000

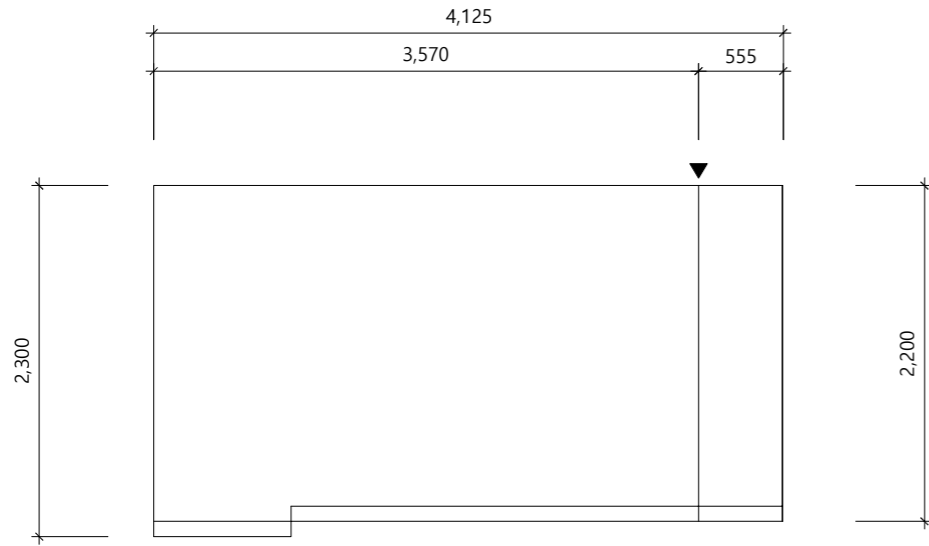


1 ELEVATION A

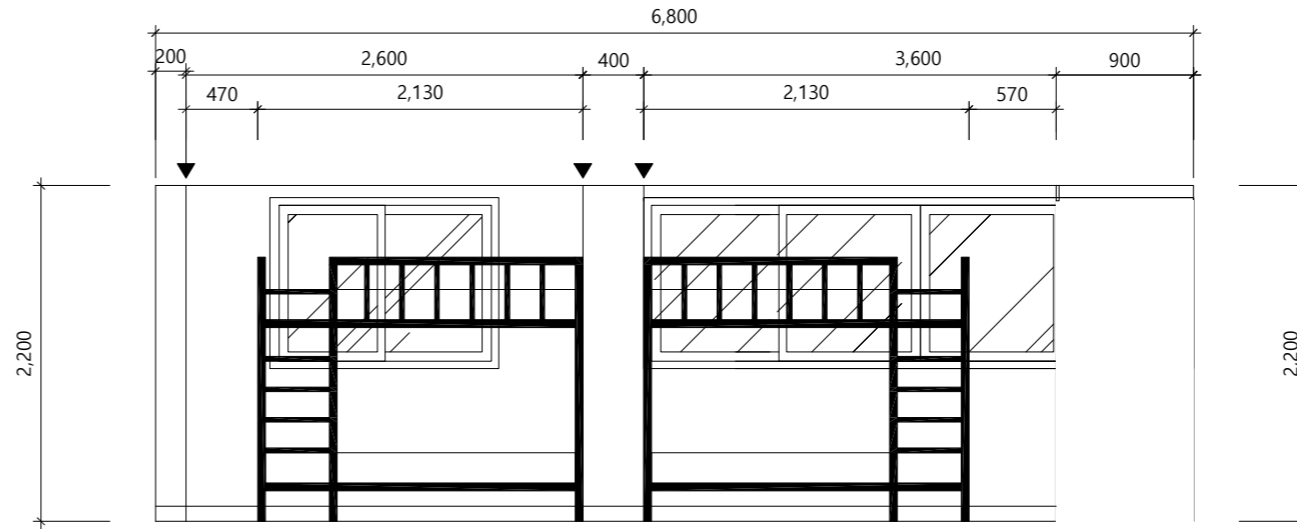

2 ELEVATION B

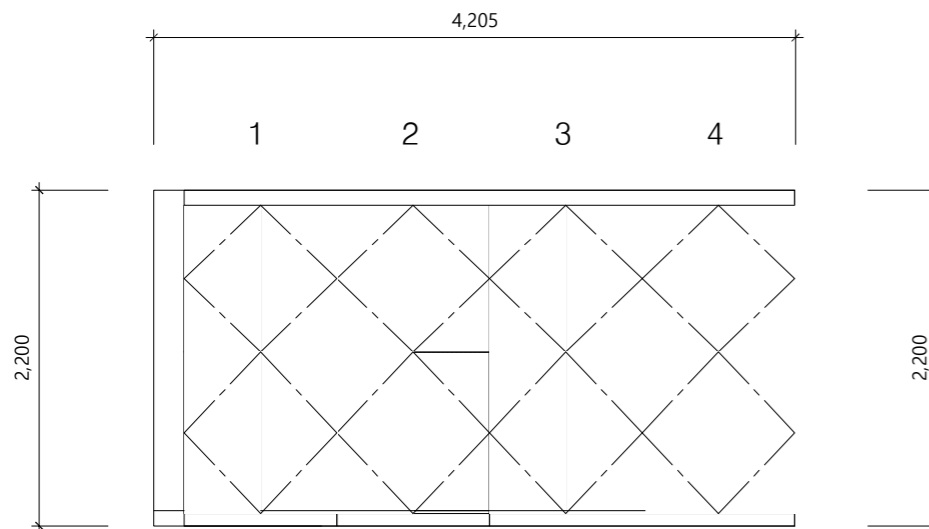

3 ELEVATION C

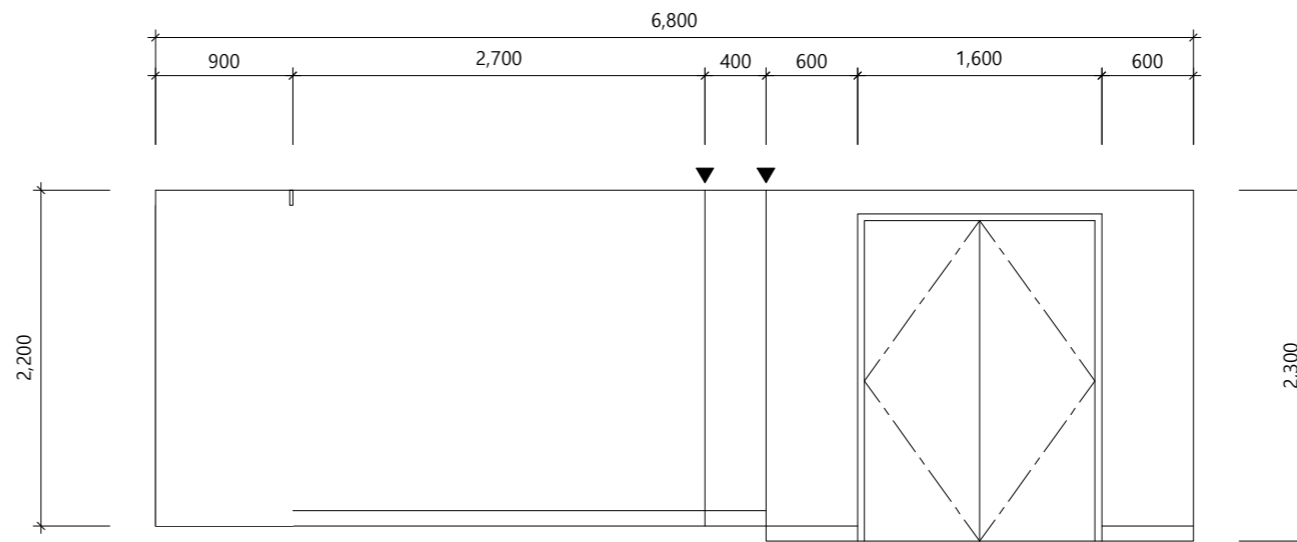

4 ELEVATION D

MARK

PROJECT TITLE

동국대 금강관

NOTE

CHECK LIST

NO.	ISSUE & DATE	CHECK

INTERIOR DESIGN

DRAWING TITLE

205호 (4인)

SCALE

1/50

APPROVED BY

DRAW BY

CHECKED BY

DATE



2023.12

SHEET NO.

I-001

DRAWING NO.

000

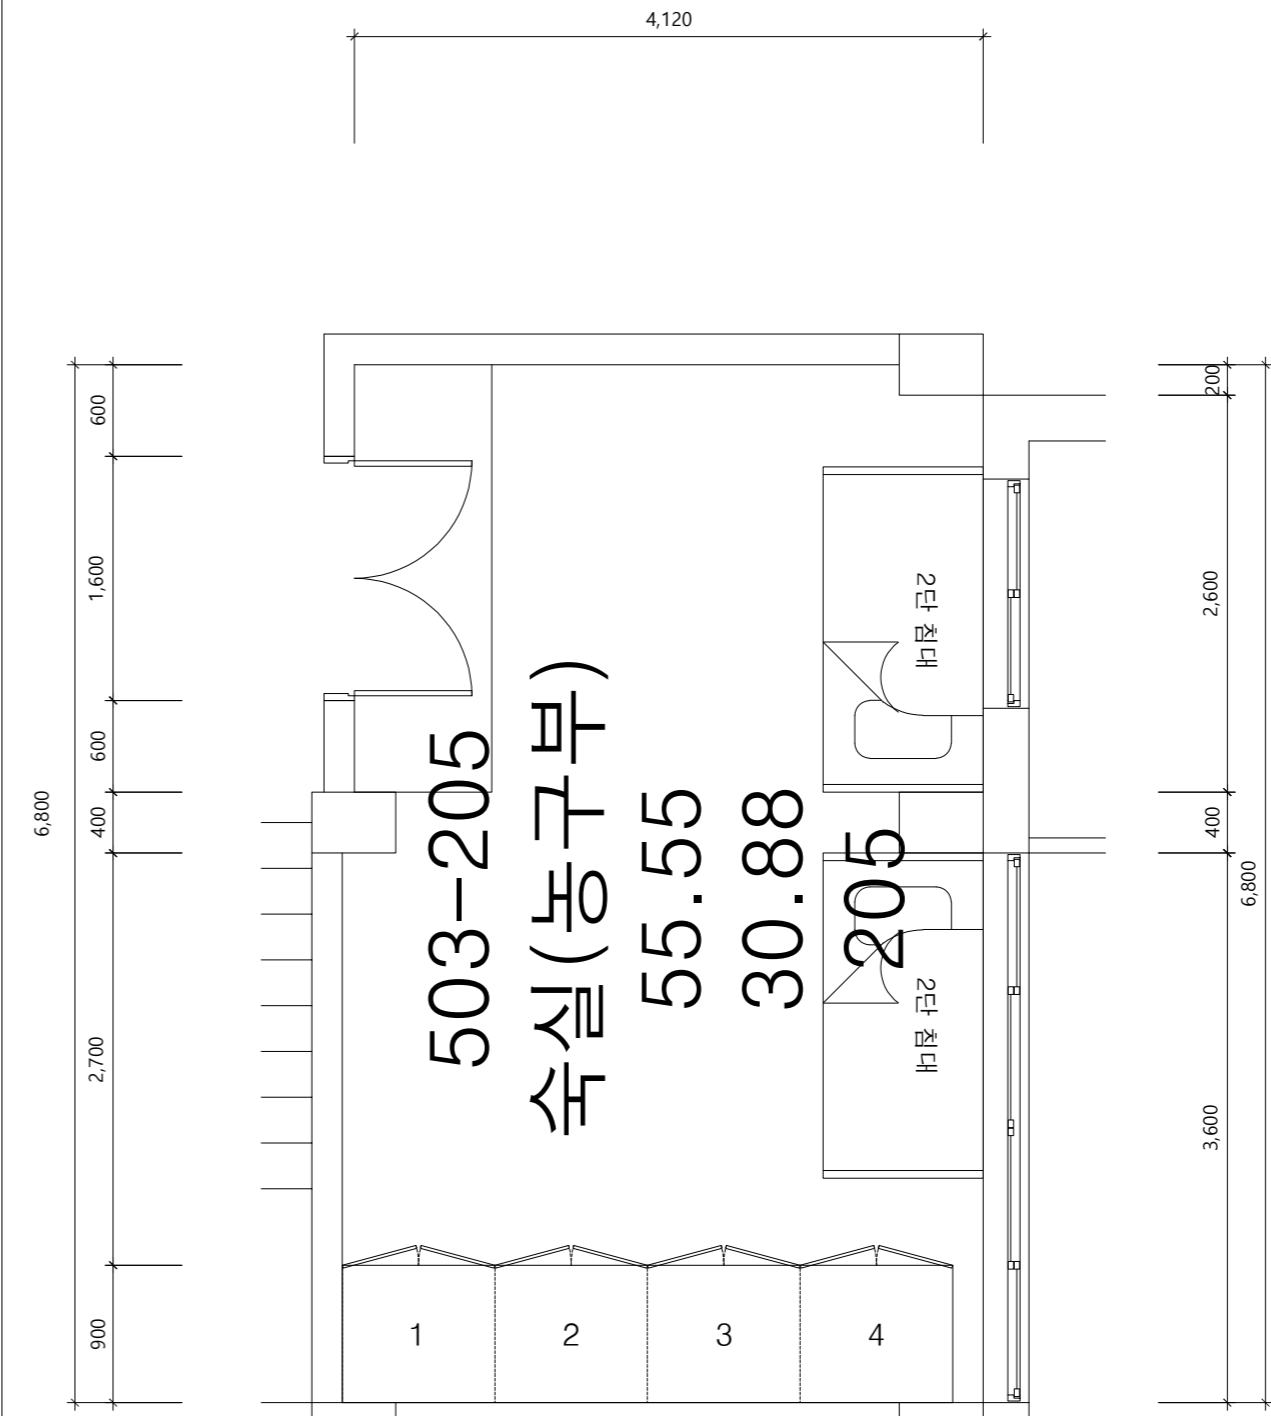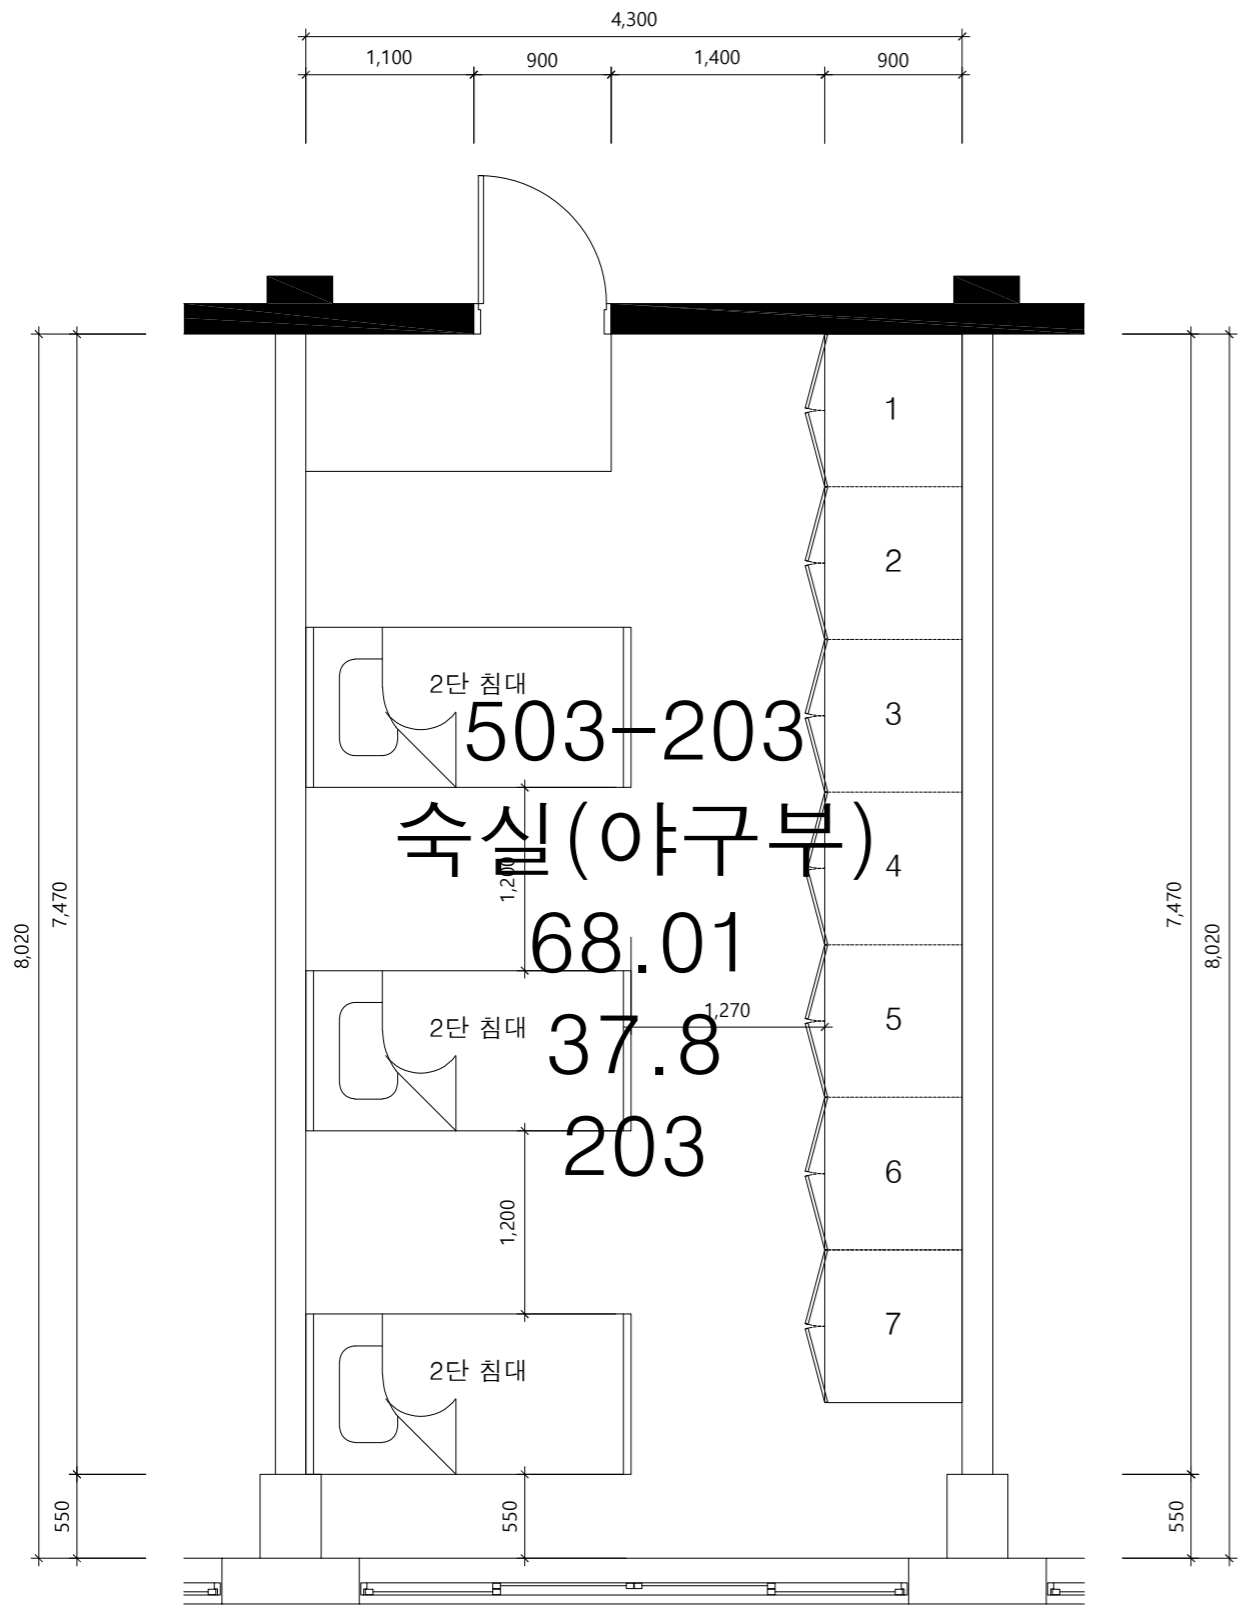

1 201,202,203,204호 (6인)

2 205호 (4인)

MARK

PROJECT TITLE

동국대 금강관

NOTE

CHECK LIST

NO.	ISSUE & DATE	CHECK

INTERIOR DESIGN

DRAWING TITLE

2층 숙실_6인/4인

SCALE

1/50

APPROVED BY | DRAW BY

CHECKED BY

DATE

2023.12



SHEET NO.

I-001

DRAWING NO.

000

2층 야구부, 3층 축구부 평면 유사하므로, 301~304호의 경우 2층 야구부 평면 기준으로 작업됨.

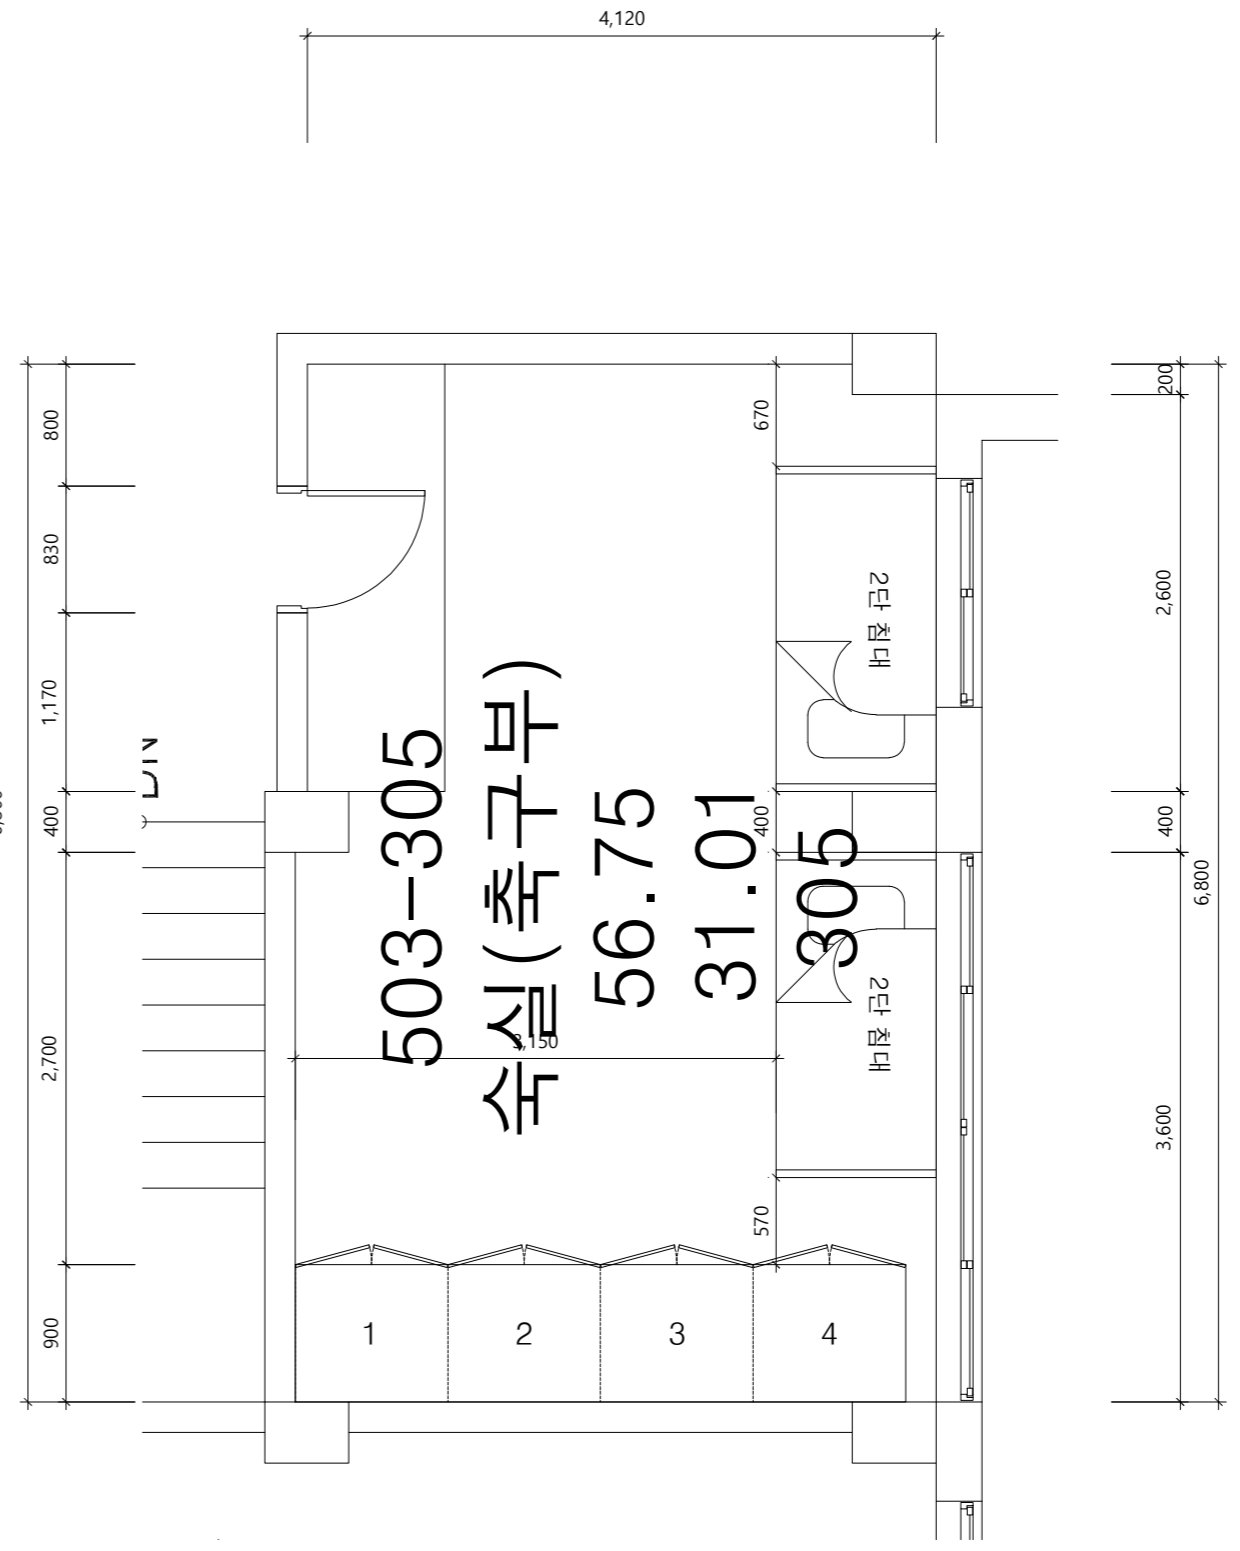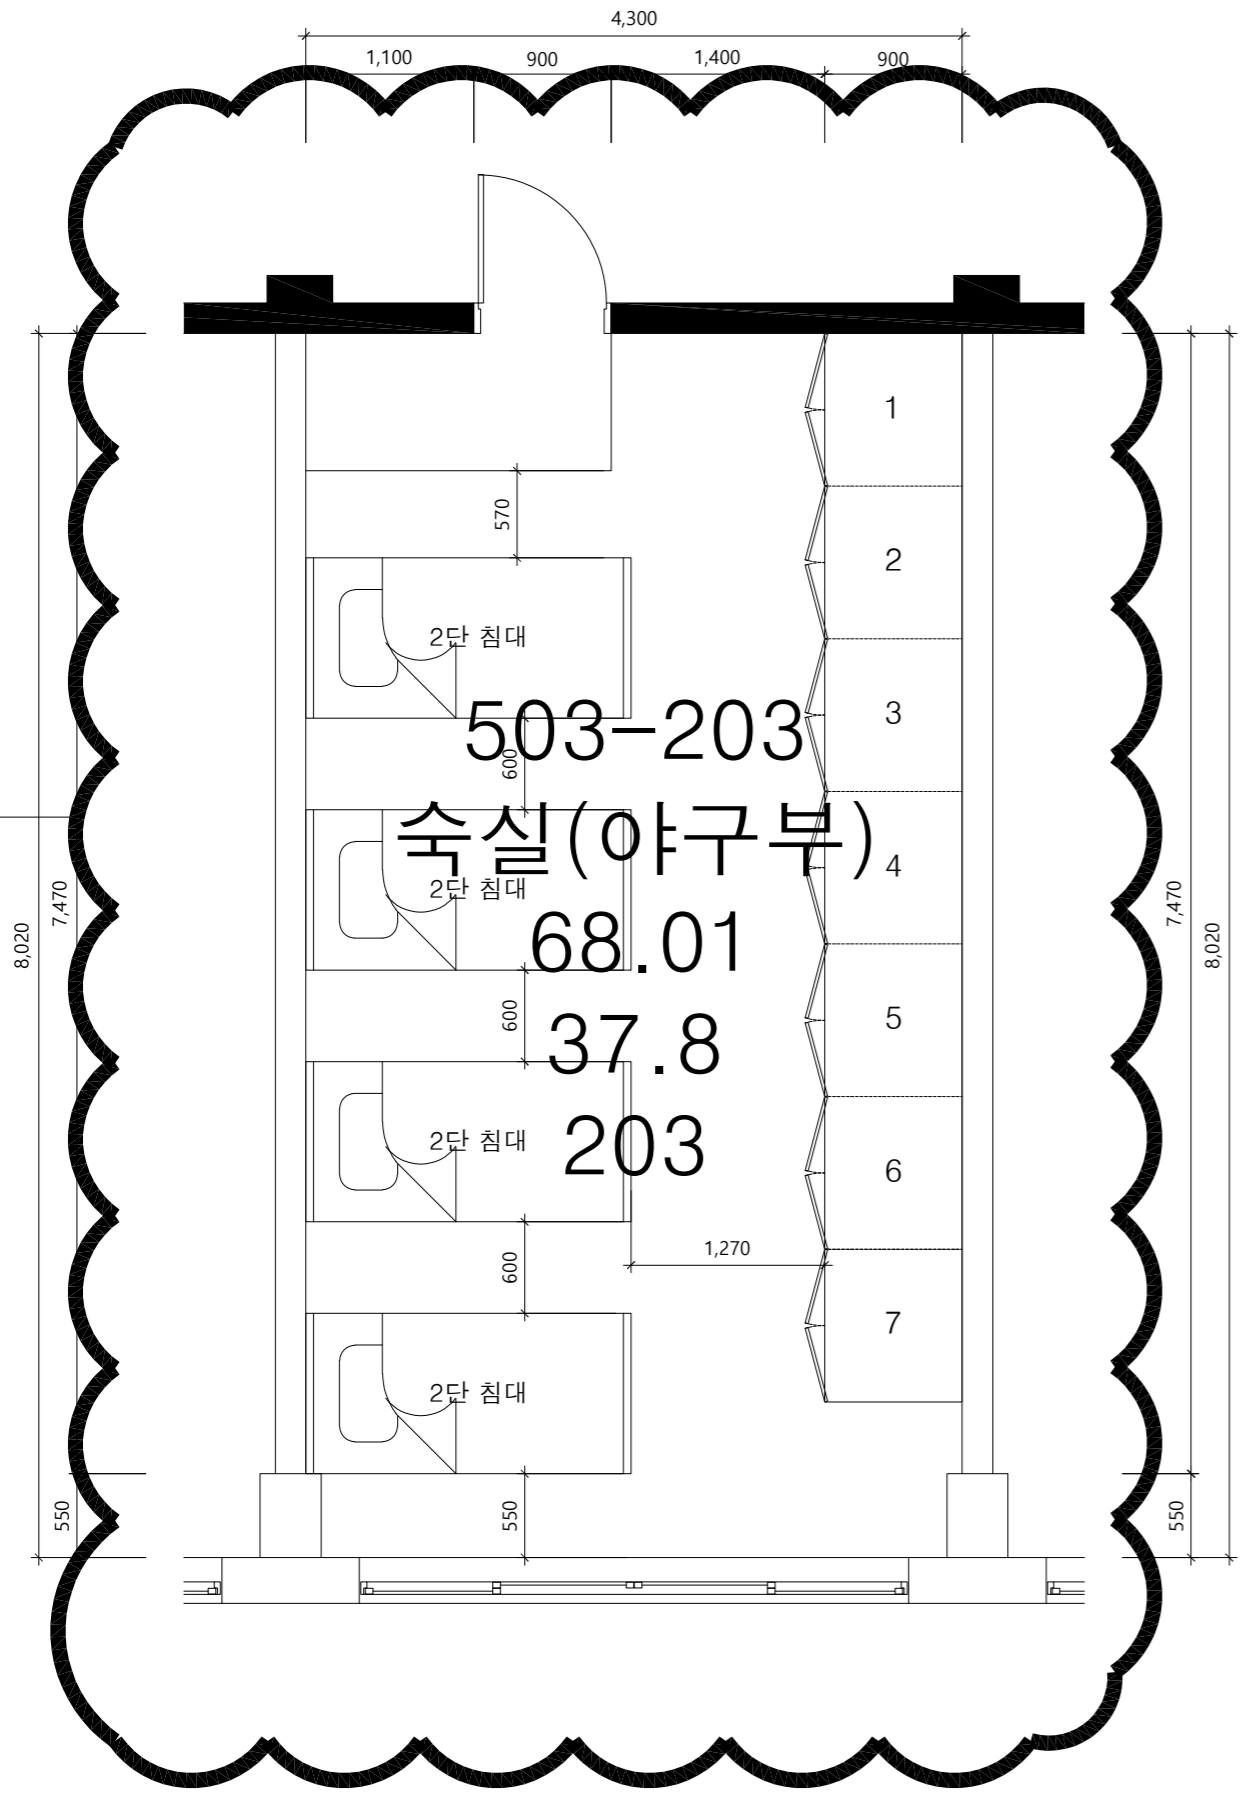

1 301,302,303,304호 (6인)

2 305호 (4인)

MARK		
PROJECT TITLE		
동국대 금강관		
NOTE		
CHECK LIST		
NO.	ISSUE & DATE	CHECK
INTERIOR DESIGN		
DRAWING TITLE		
3층 숙실_6인/4인		
SCALE		
1/50		
APPROVED BY	DRAW BY	
CHECKED BY		
DATE	2023.12	
SHEET NO.	I-001	
DRAWING NO.	000	



① 210호 (6인)

② 211호 (6인)

MARK

PROJECT TITLE

동국대 금강관

NOTE

CHECK LIST

NO.	ISSUE & DATE	CHECK

INTERIOR DESIGN

DRAWING TITLE

2층 숙실_6인

SCALE

1/50

APPROVED BY

DRAW BY

CHECKED BY

DATE


2023.12

SHEET NO.


I-001

DRAWING NO.


000

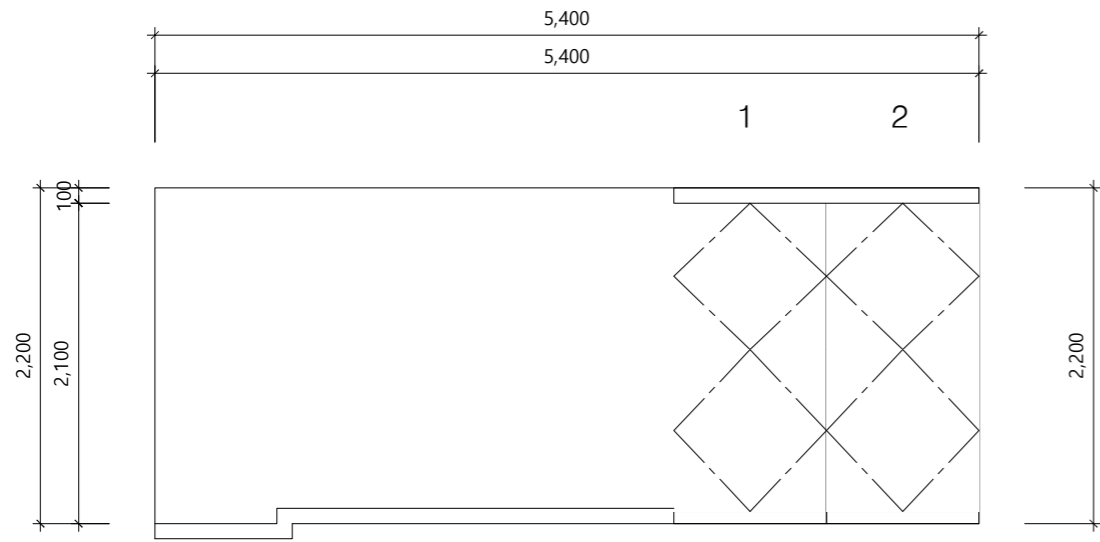


1 ELEVATION A

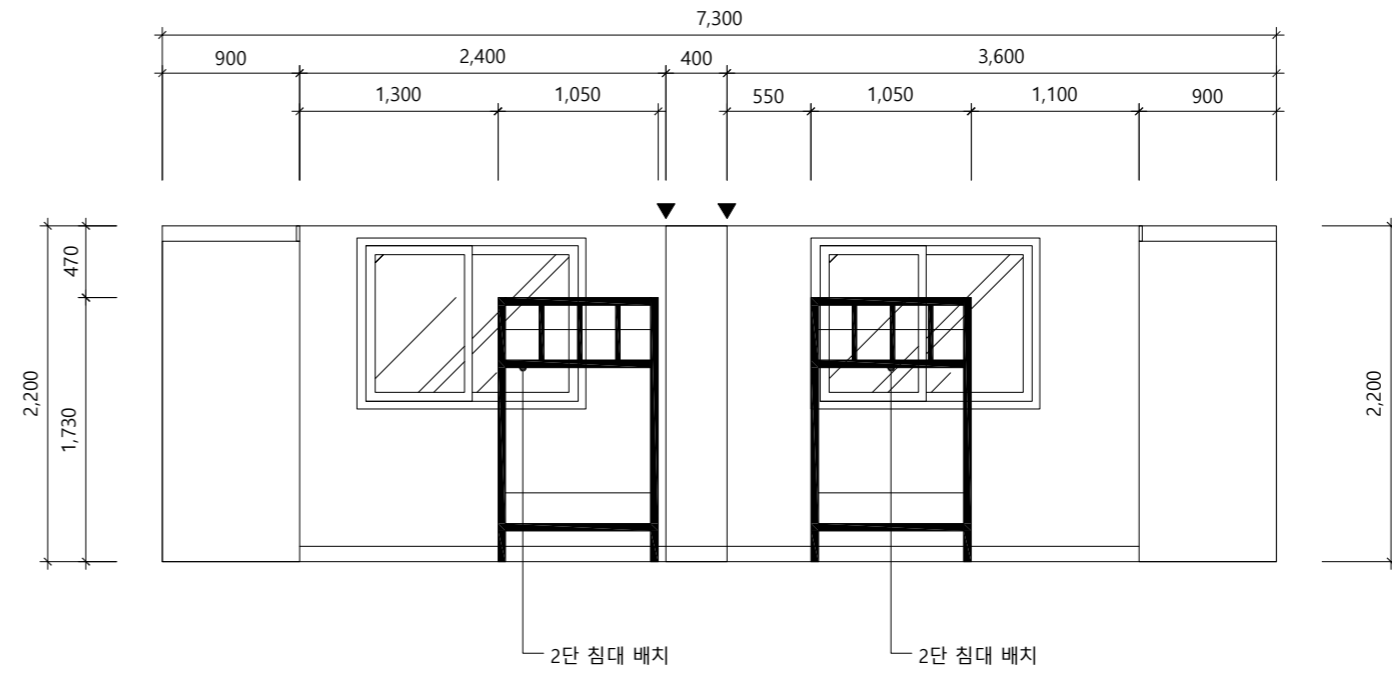

2 ELEVATION B

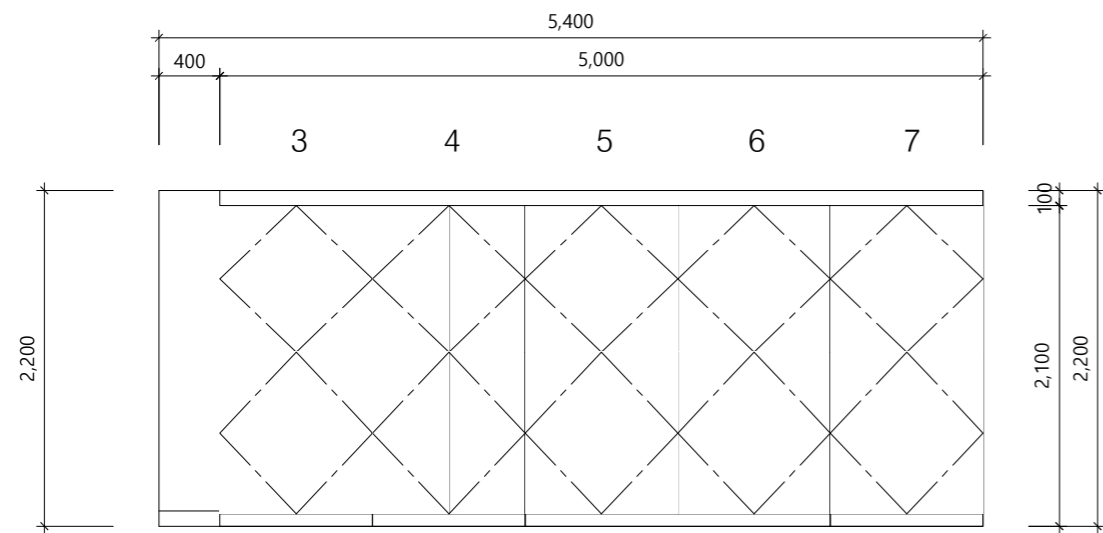

3 ELEVATION C

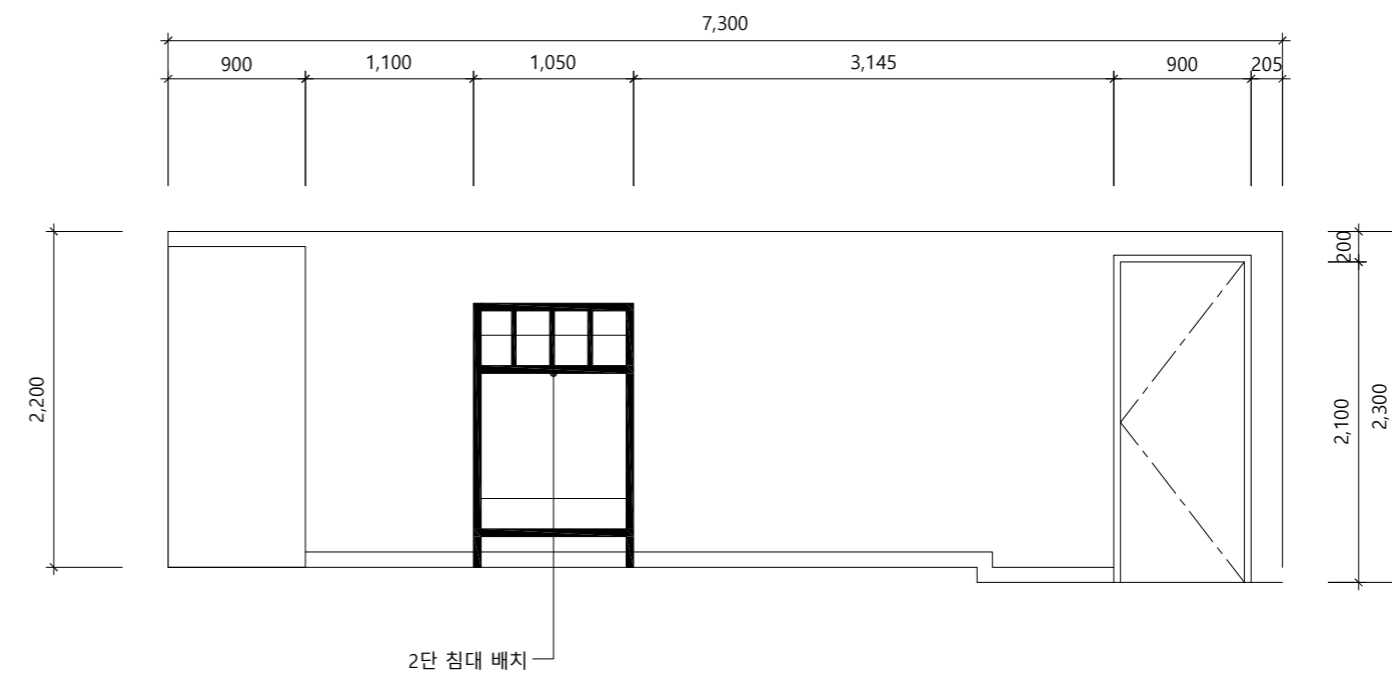

4 ELEVATION D

MARK

PROJECT TITLE

동국대 금강관

NOTE

CHECK LIST

NO.	ISSUE & DATE	CHECK

INTERIOR DESIGN

DRAWING TITLE

210호 (6인)

SCALE

1/50

APPROVED BY

DRAW BY

CHECKED BY

DATE


2023.12

SHEET NO.


I-001

DRAWING NO.


000

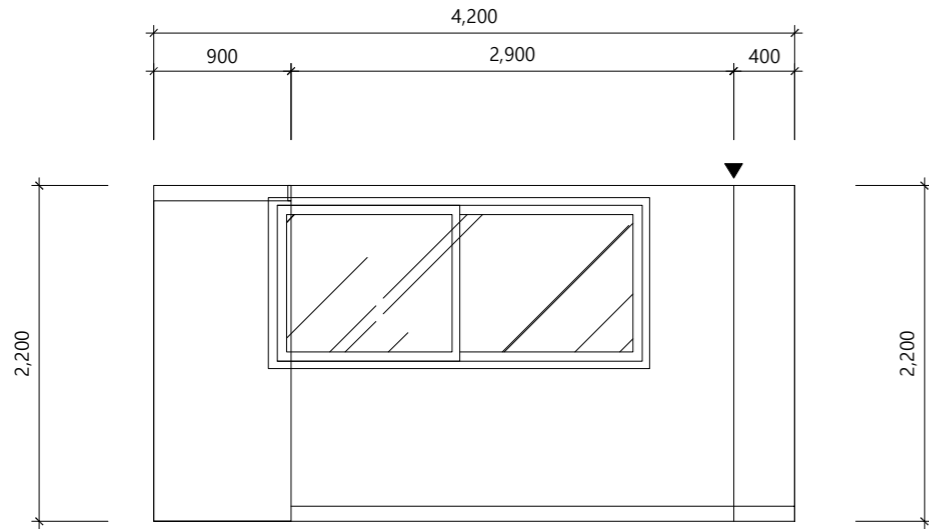


1 ELEVATION A

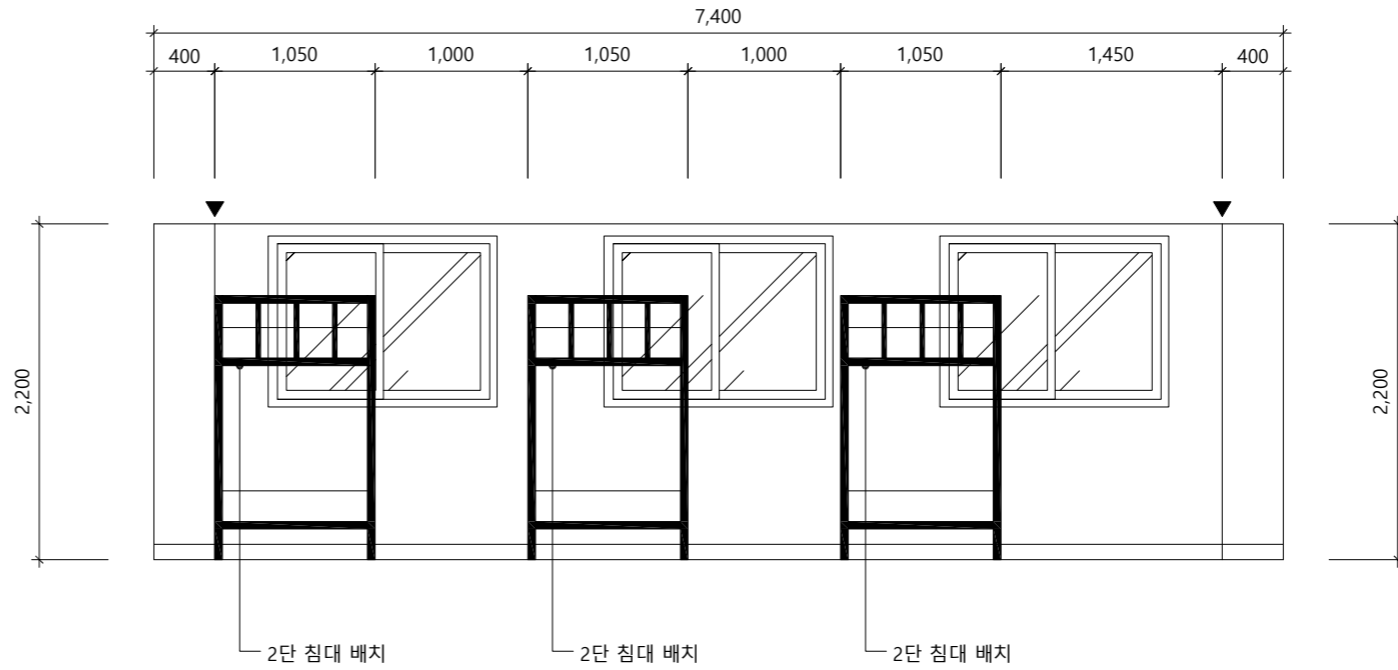

2 ELEVATION B

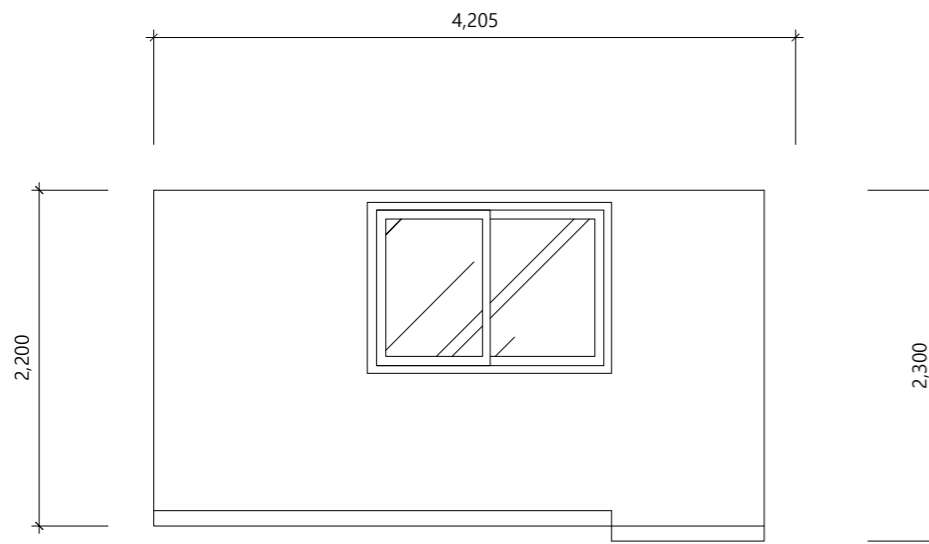

3 ELEVATION C

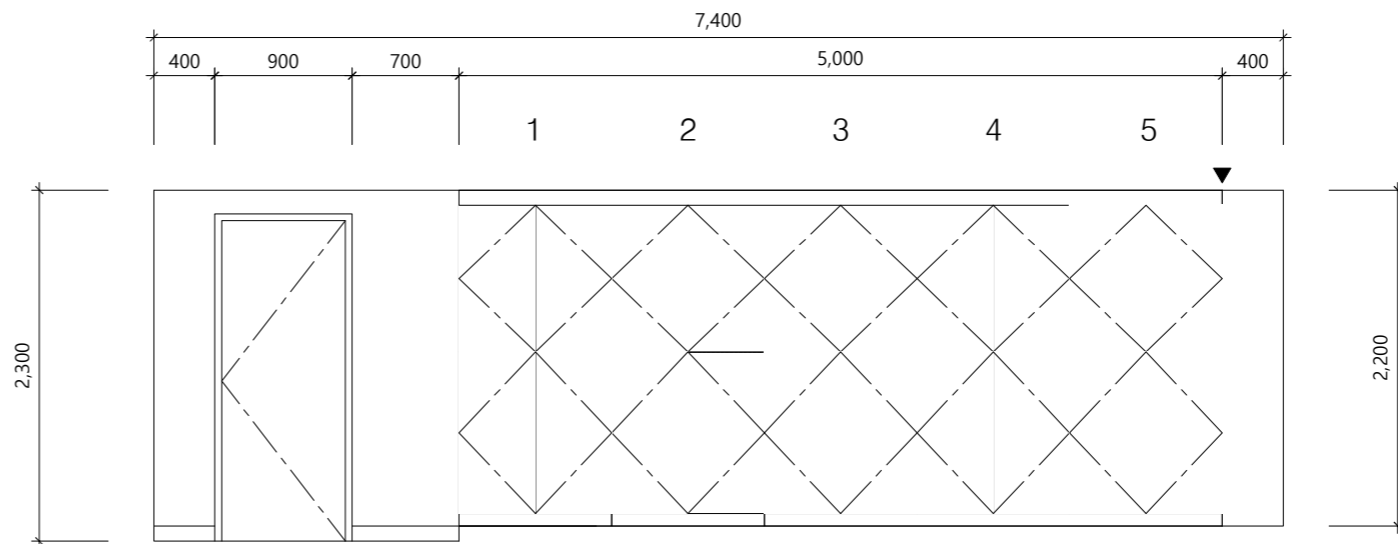

4 ELEVATION D

MARK

PROJECT TITLE

동국대 금강관

NOTE

CHECK LIST

NO.	ISSUE & DATE	CHECK

INTERIOR DESIGN

DRAWING TITLE

211호 (6인)

SCALE

1/50

APPROVED BY

DRAW BY

CHECKED BY

DATE



2023.12

SHEET NO.

I-001



DRAWING NO.

000

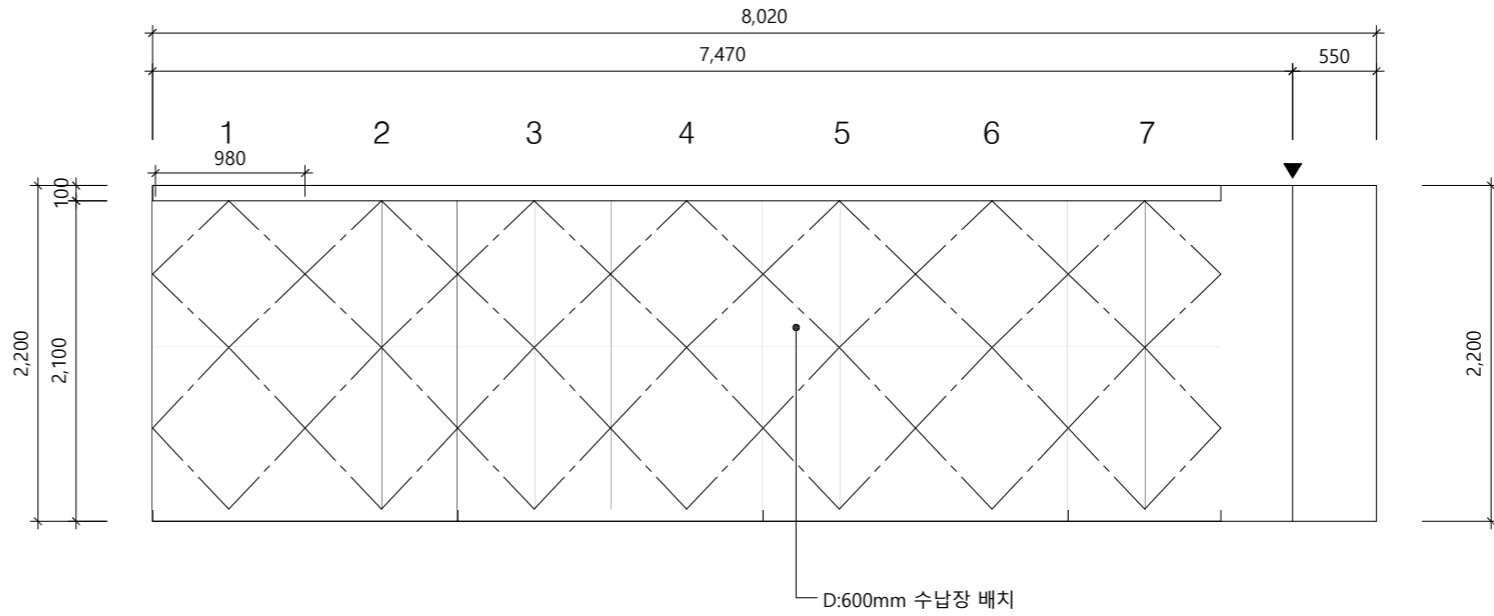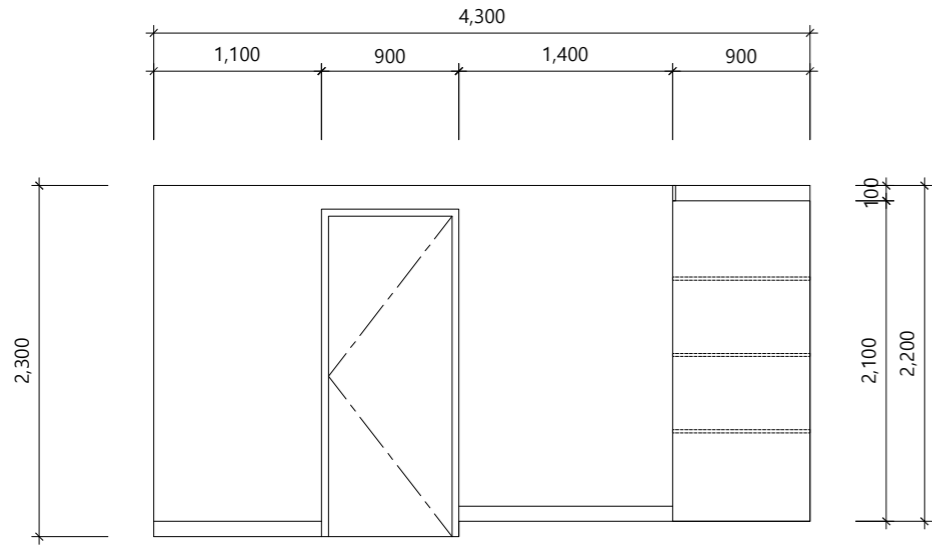

1 ELEVATION A

2 ELEVATION B

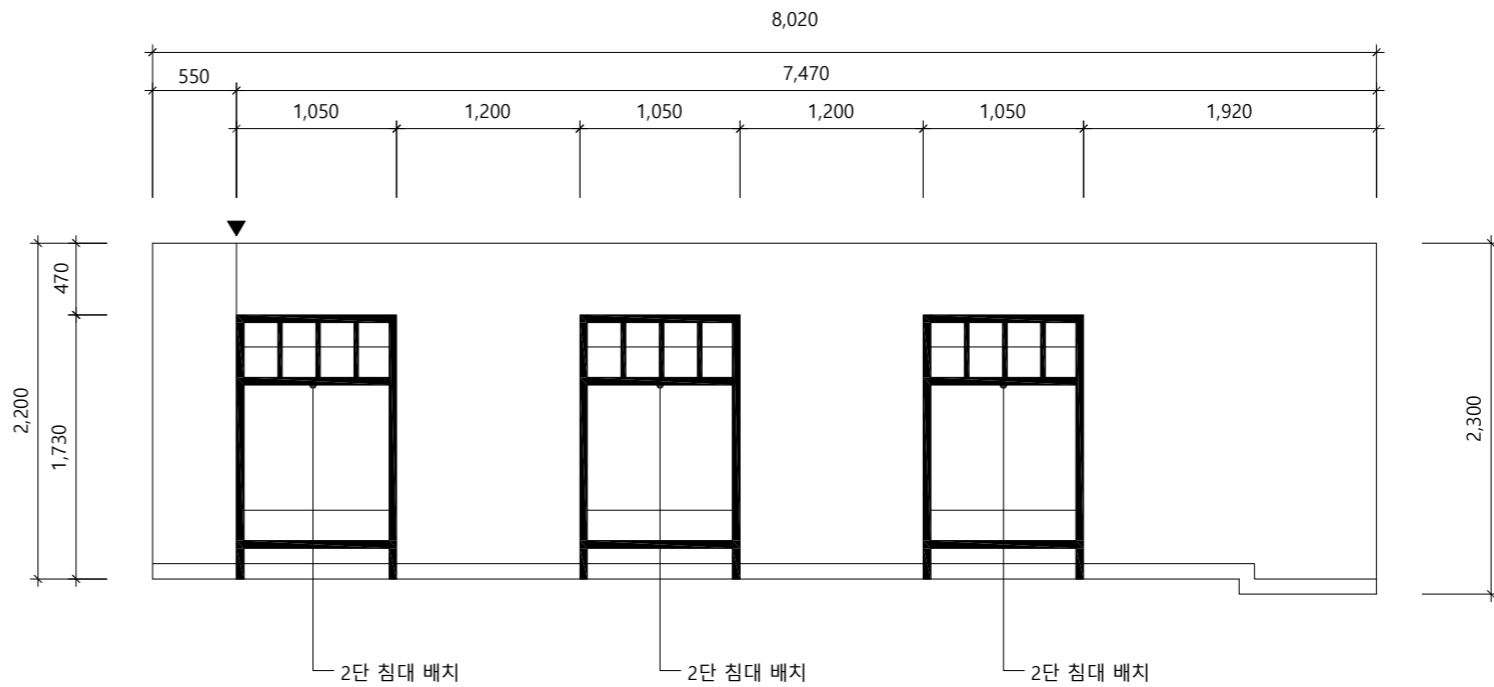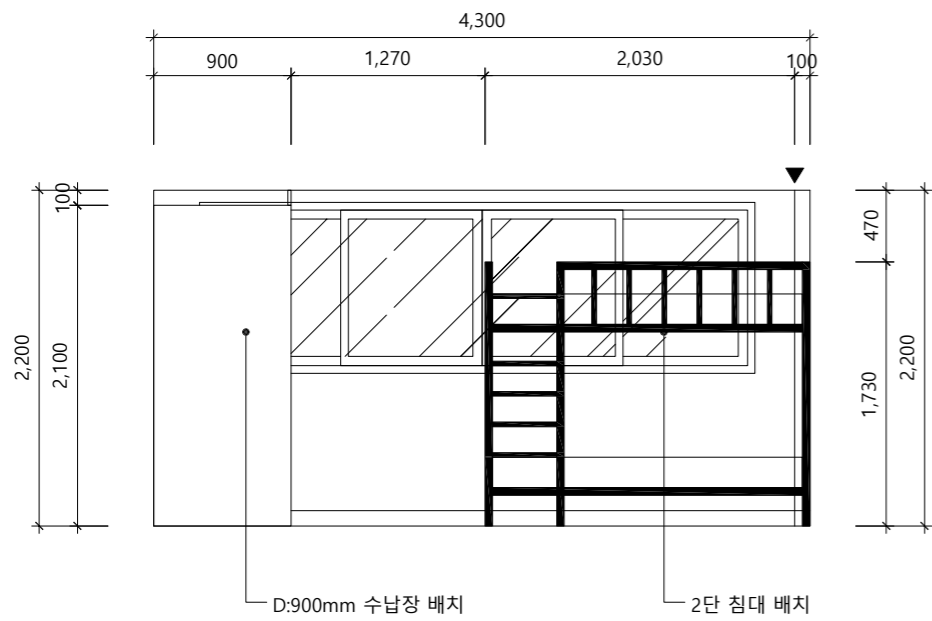

3 ELEVATION C

4 ELEVATION D

MARK

PROJECT TITLE

동국대 금강관

NOTE

CHECK LIST

NO.	ISSUE & DATE	CHECK

INTERIOR DESIGN

DRAWING TITLE

301,302,303,304호
(6인)

SCALE

1/50

APPROVED BY

DRAW BY

CHECKED BY

DATE


2023.12

SHEET NO.


I-001

DRAWING NO.


000

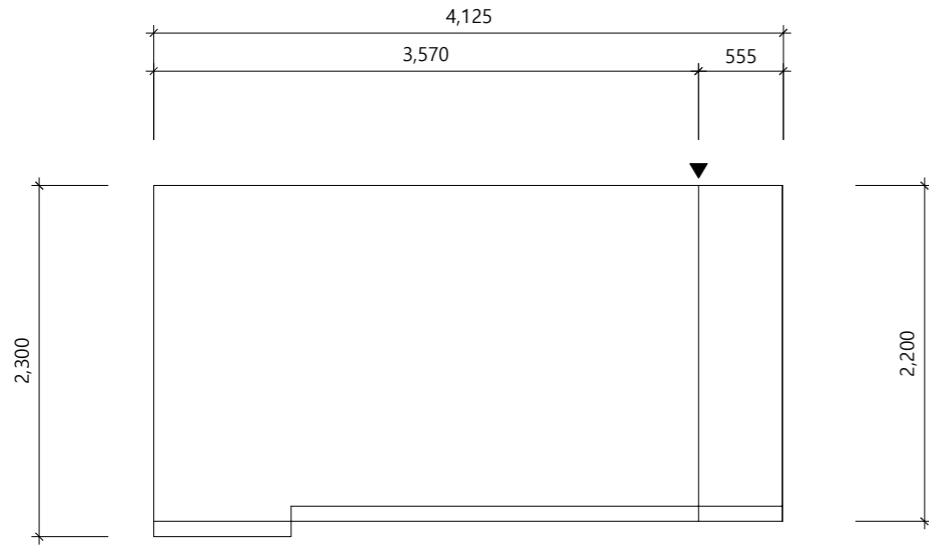


1 ELEVATION A

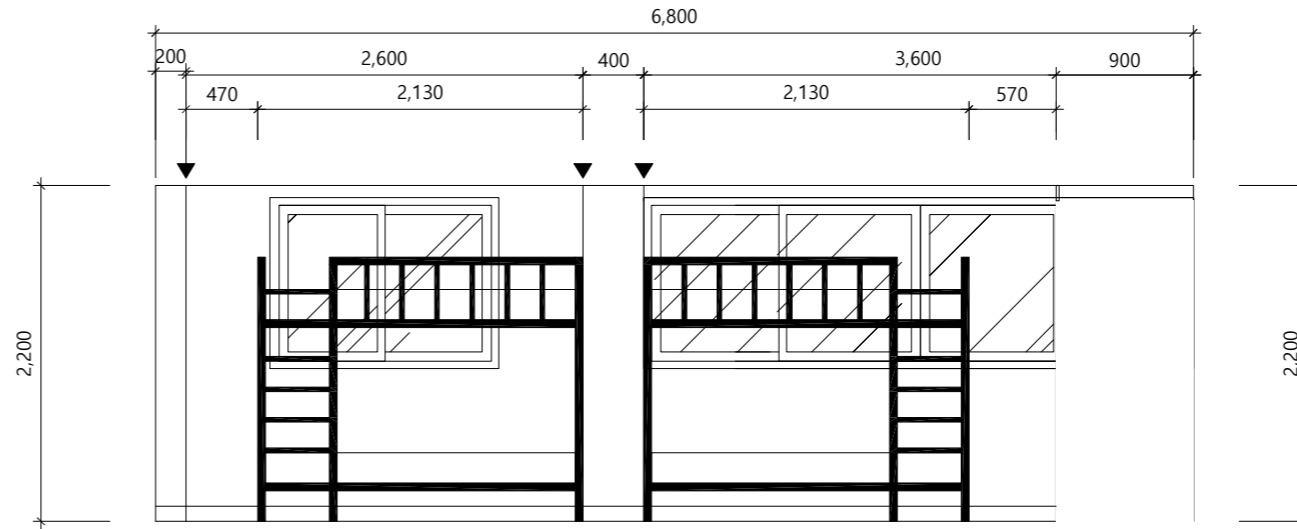

2 ELEVATION B

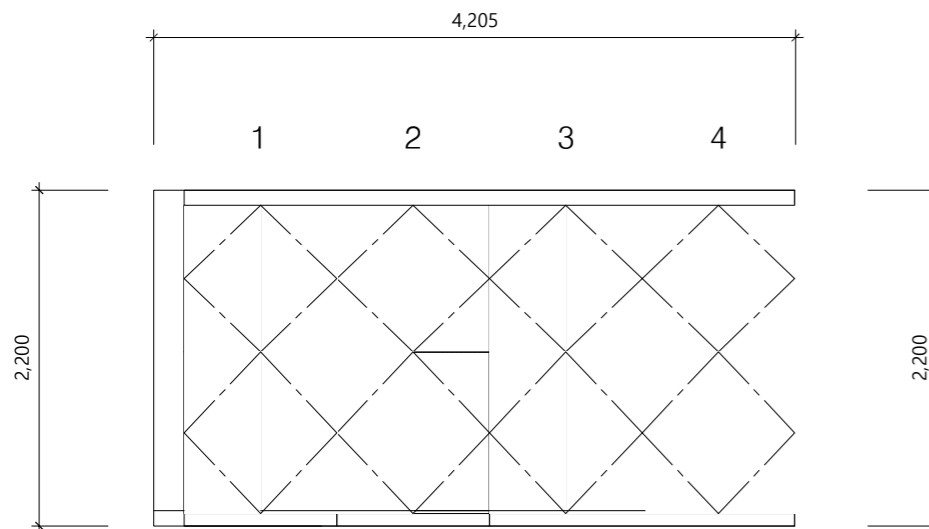

3 ELEVATION C

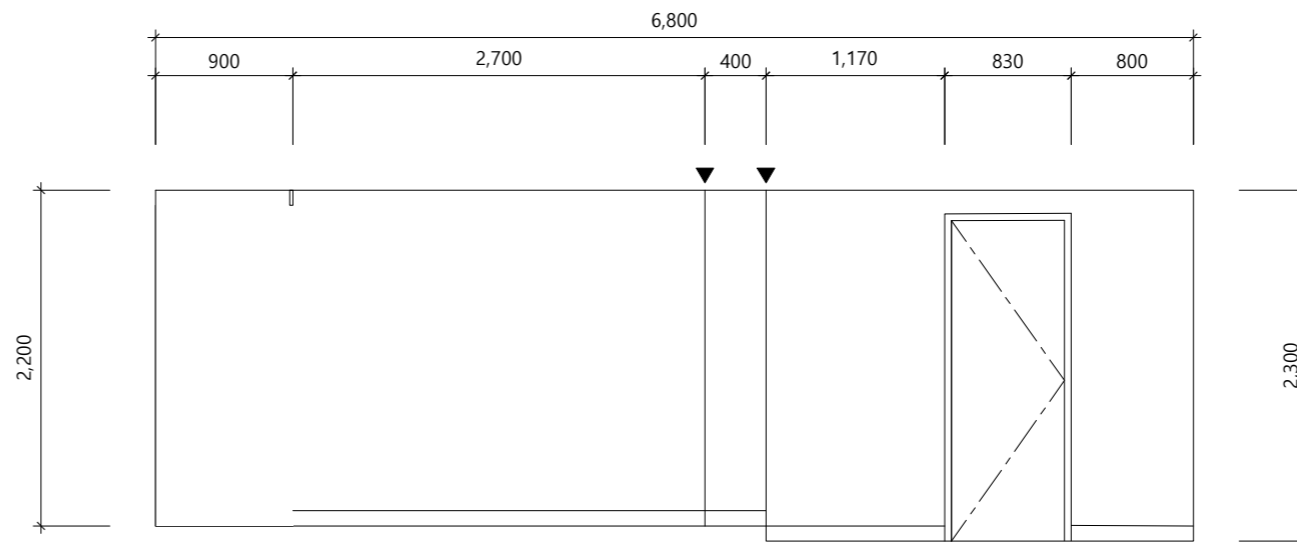

4 ELEVATION D

MARK

PROJECT TITLE

동국대 금강관

NOTE

CHECK LIST

NO.	ISSUE & DATE	CHECK

INTERIOR DESIGN

DRAWING TITLE

305호 (4인)

SCALE

1/50

APPROVED BY

DRAW BY

CHECKED BY

DATE


2023.12

SHEET NO.


I-001

DRAWING NO.


000

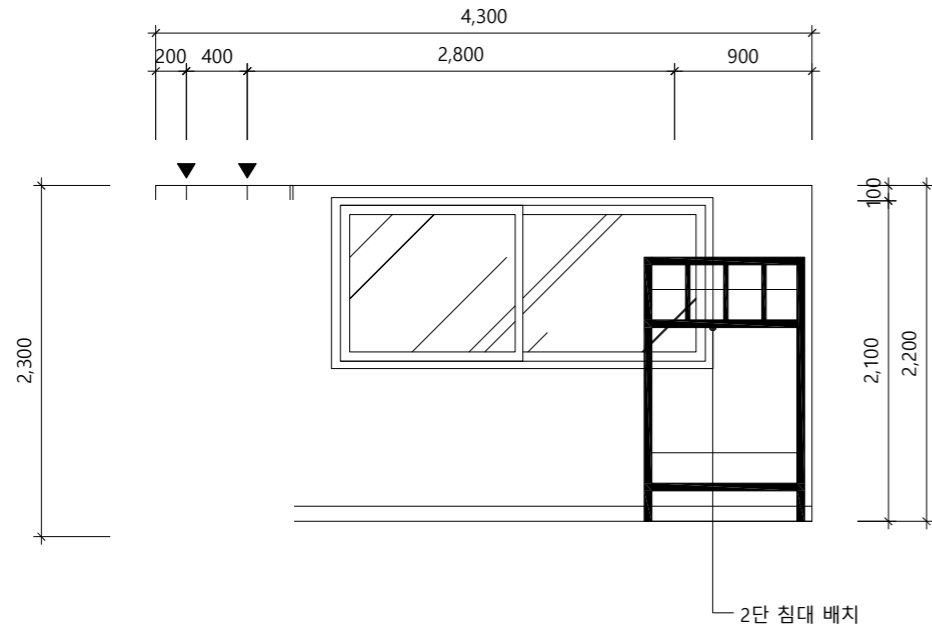


1 ELEVATION A

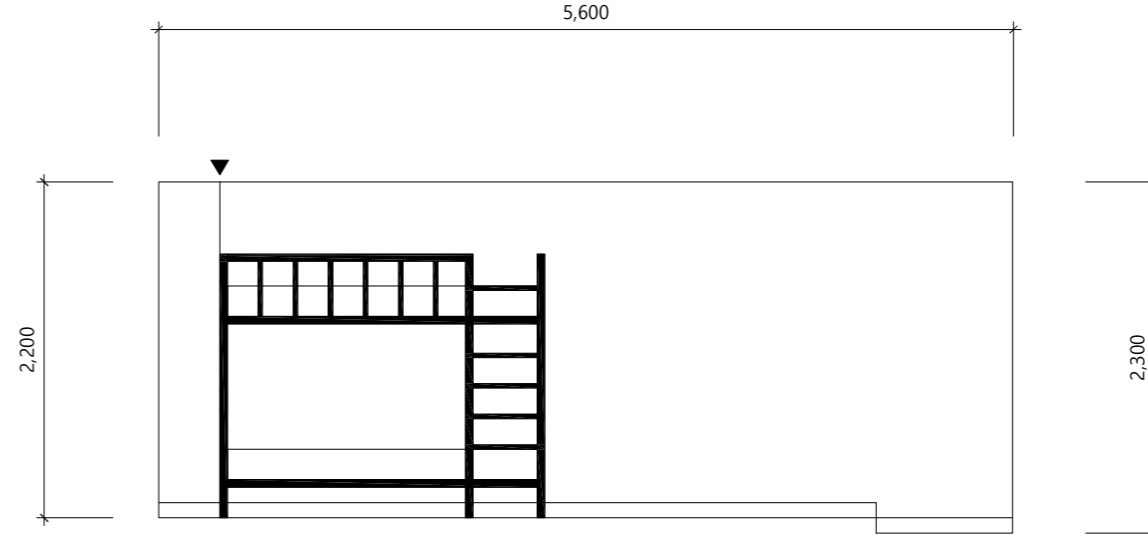

2 ELEVATION B

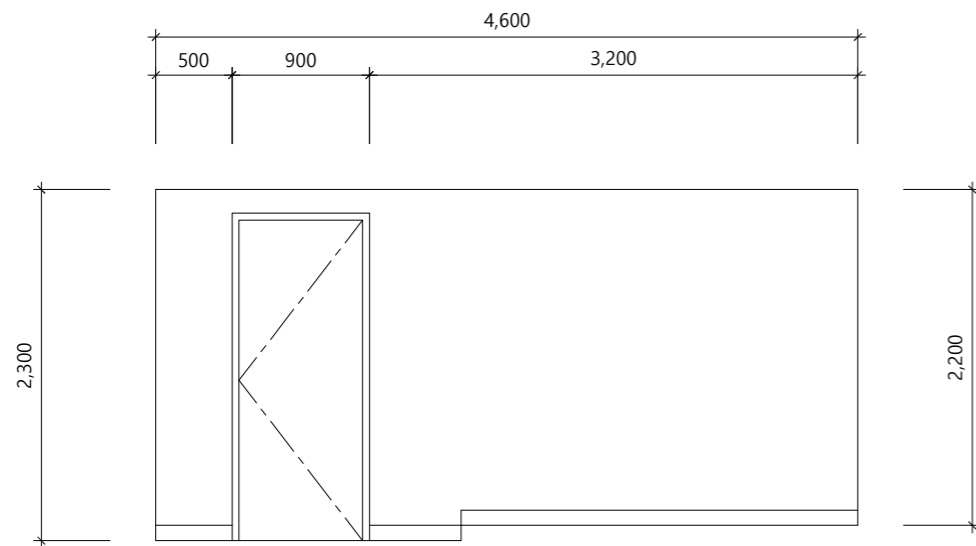

3 ELEVATION C

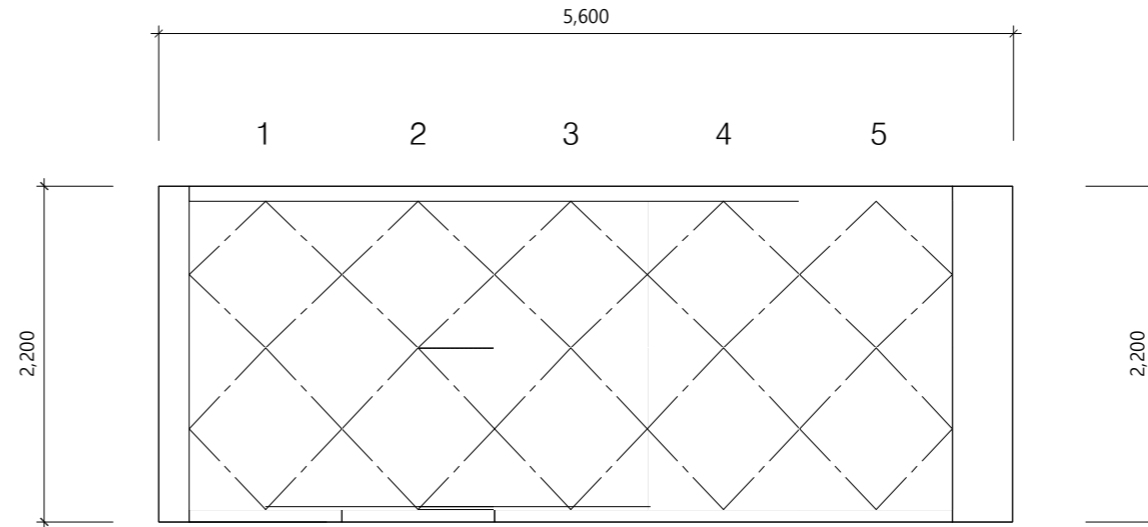

4 ELEVATION D

MARK

PROJECT TITLE

동국대 금강관

NOTE

CHECK LIST

NO.	ISSUE & DATE	CHECK

INTERIOR DESIGN

DRAWING TITLE

307,308,309호 (2인)

SCALE

1/50

APPROVED BY

DRAW BY

CHECKED BY

DATE


2023.12

SHEET NO.

I-001

DRAWING NO.

000

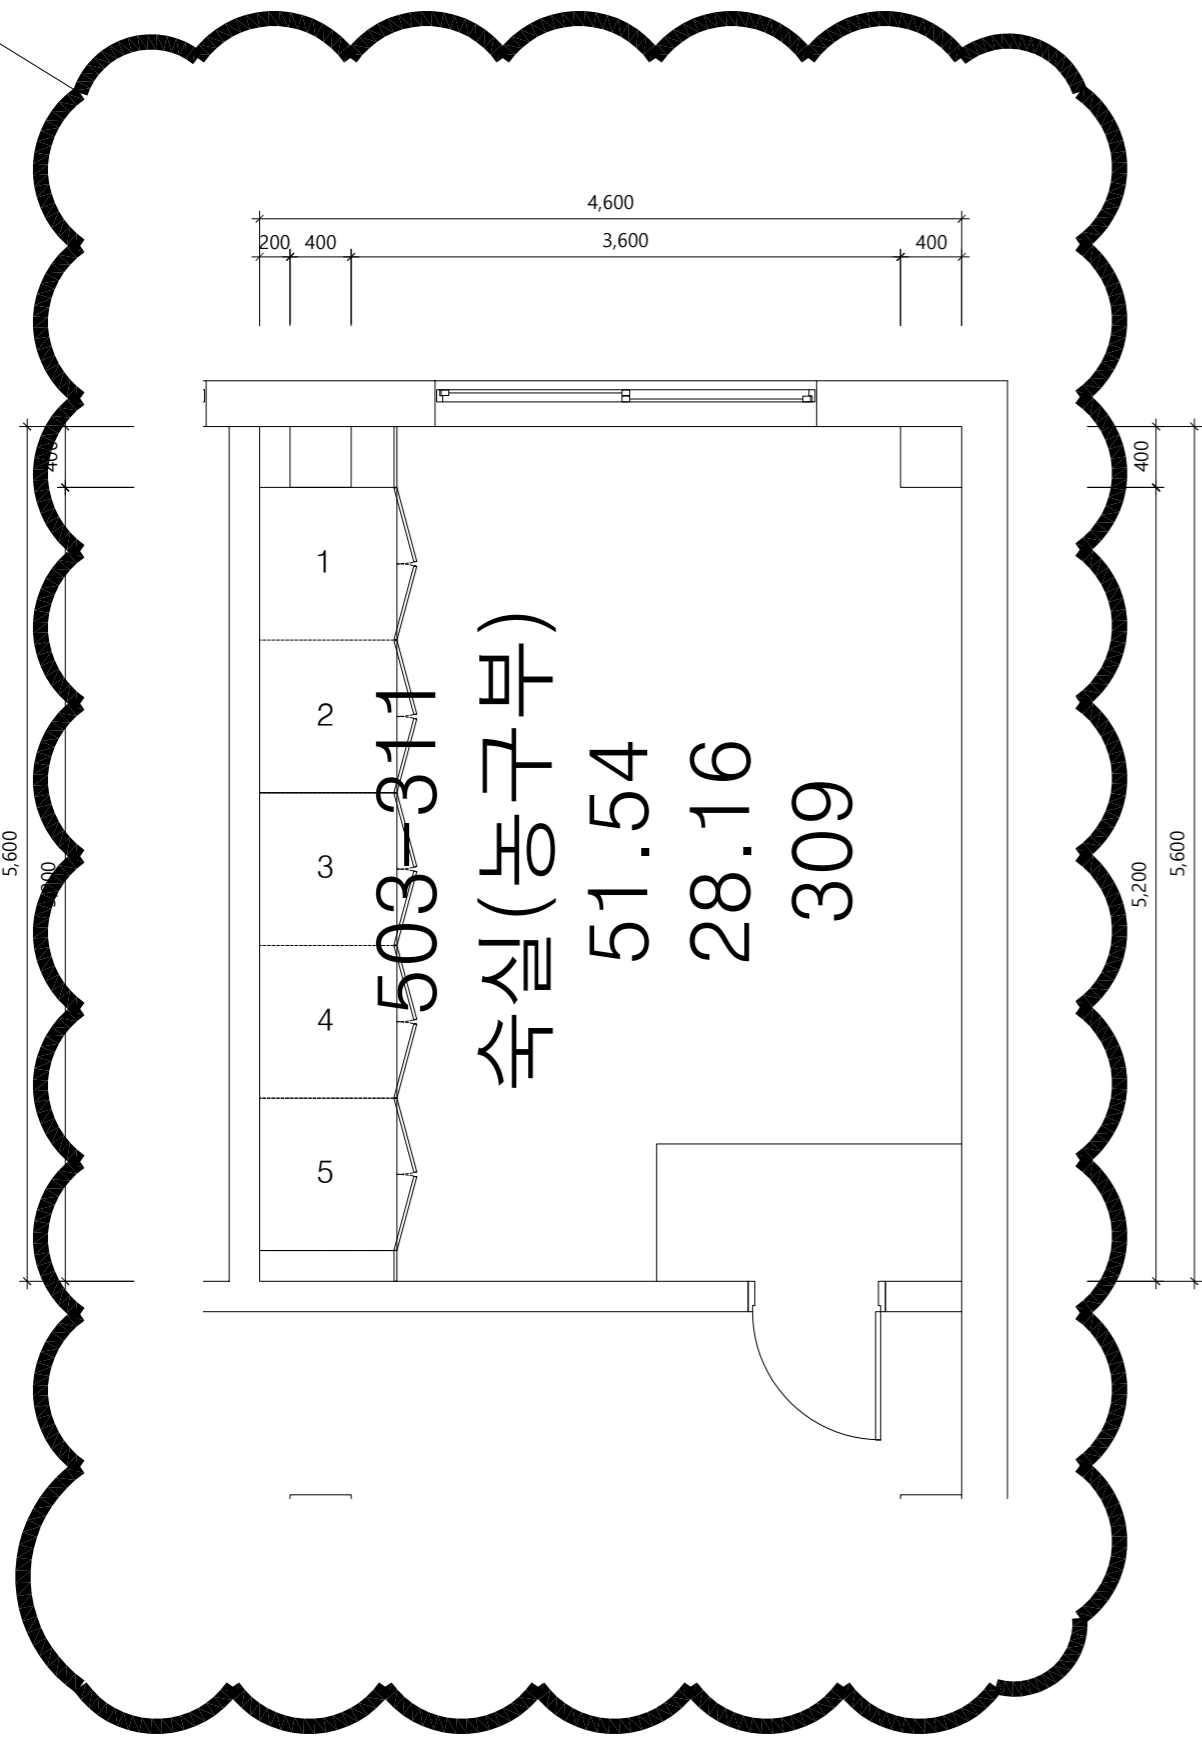

① 309,310,311호 (2인)

MARK

PROJECT TITLE

동국대 금강관

NOTE

CHECK LIST

NO.	ISSUE & DATE	CHECK

INTERIOR DESIGN

DRAWING TITLE

3층숙실_2인

SCALE

1/50

APPROVED BY

DRAW BY

CHECKED BY

DATE


2023.12

SHEET NO.


I-001

DRAWING NO.




000

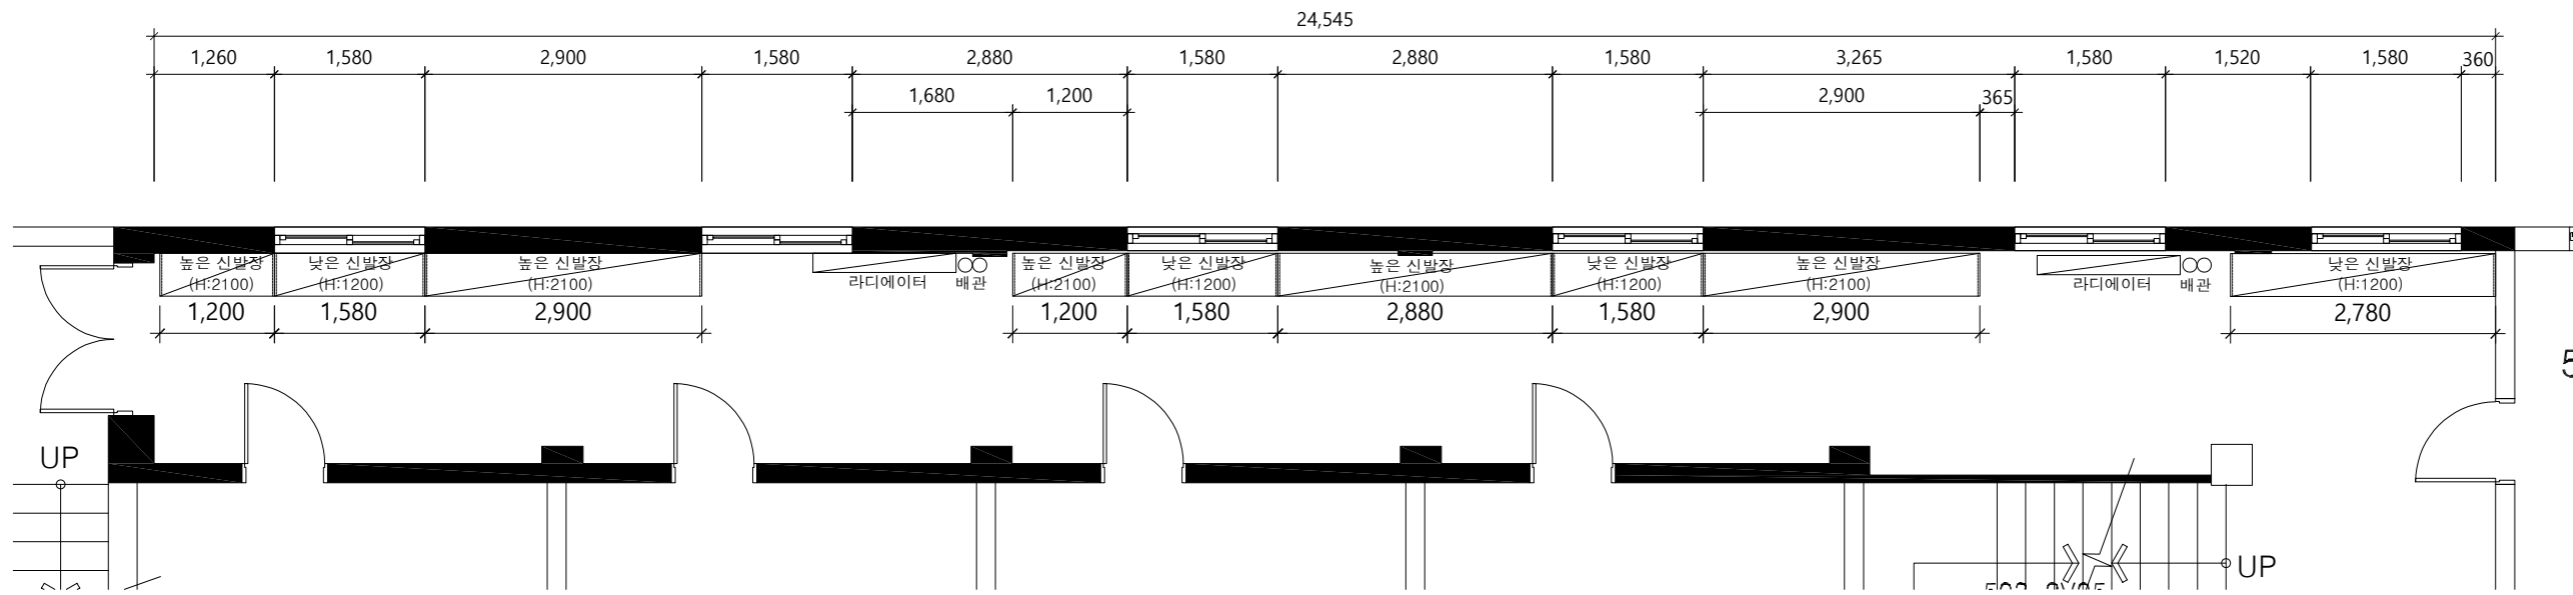

1 FLOOR PLAN (2,3F)

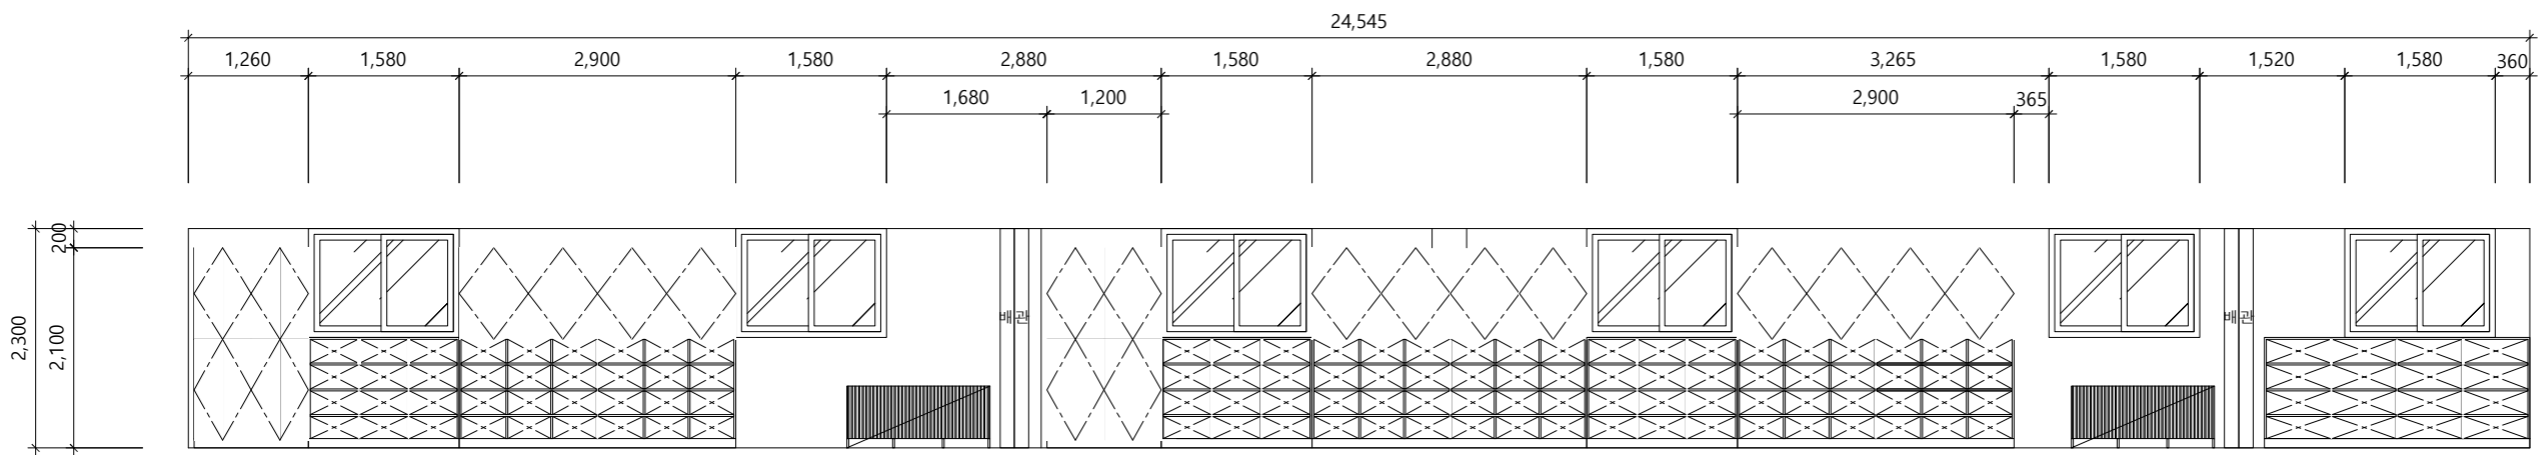

1 ELEVATION A


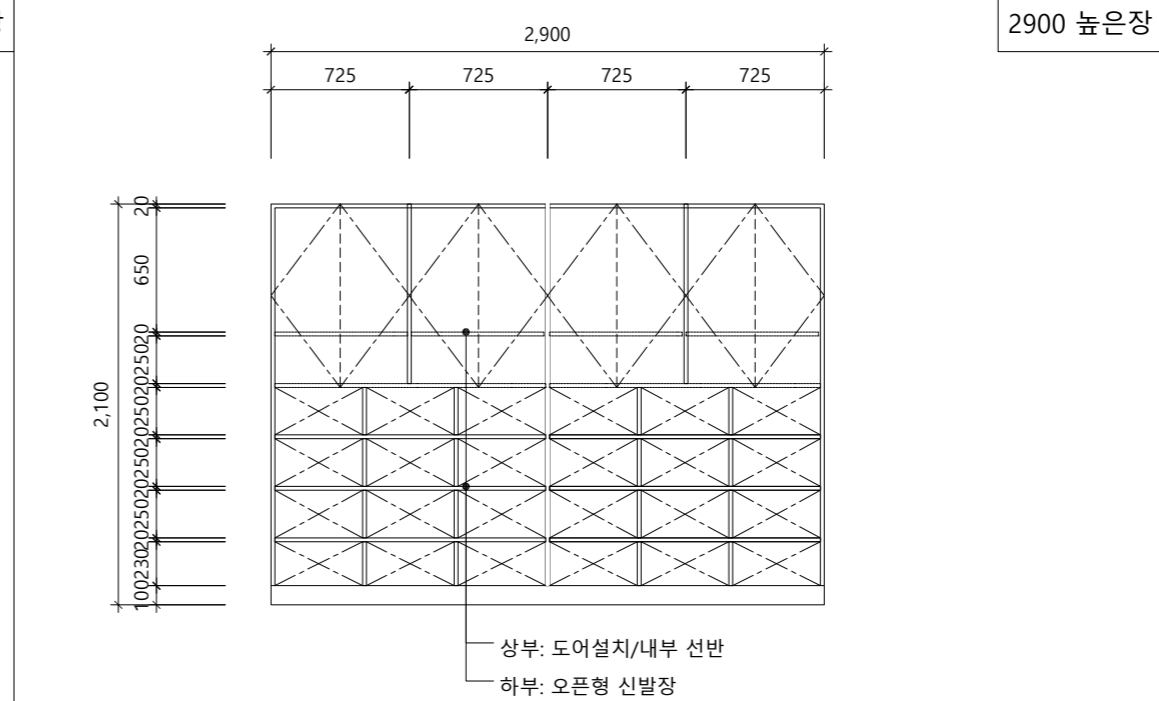
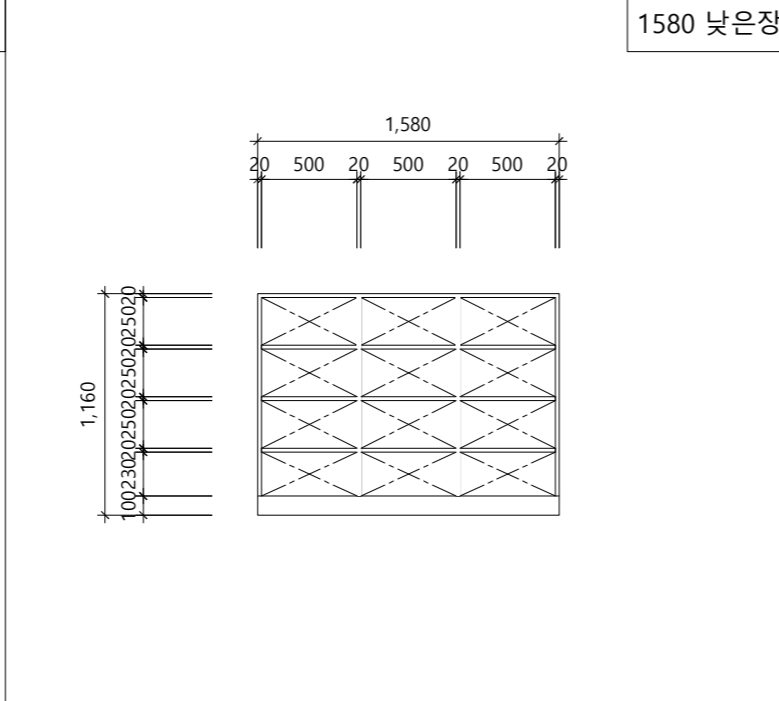
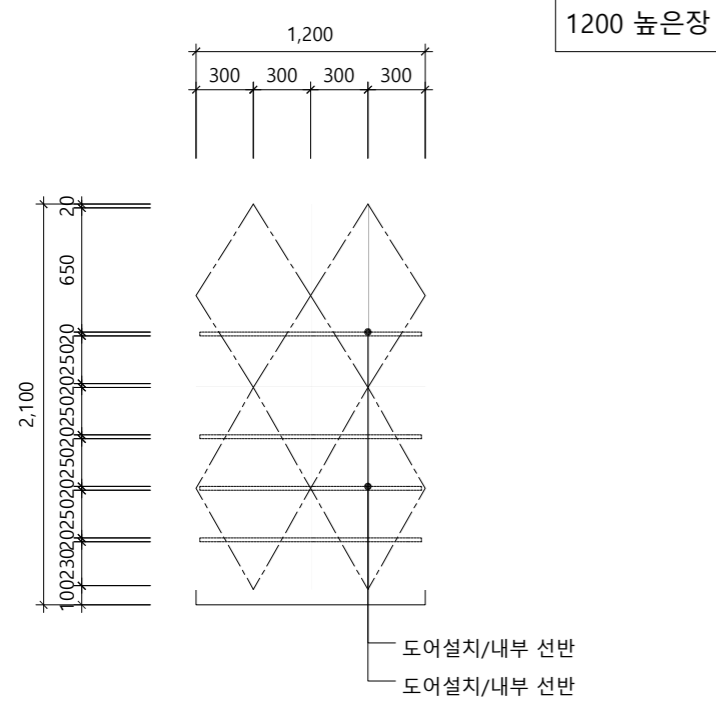


3 ELEVATION (수납장)

4 ELEVATION (수납장)

5 ELEVATION (수납장)


MARK		
PROJECT TITLE		
동국대 금강관		
NOTE		
CHECK LIST		
NO.	ISSUE & DATE	CHECK
INTERIOR DESIGN		
DRAWING TITLE		
2,3F 복도		
SCALE		
1/80		
APPROVED BY	DRAW BY	
CHECKED BY		
DATE		
2023.12		
SHEET NO.		
I-001		
DRAWING NO.		
000		

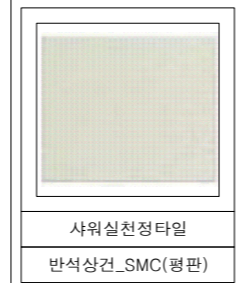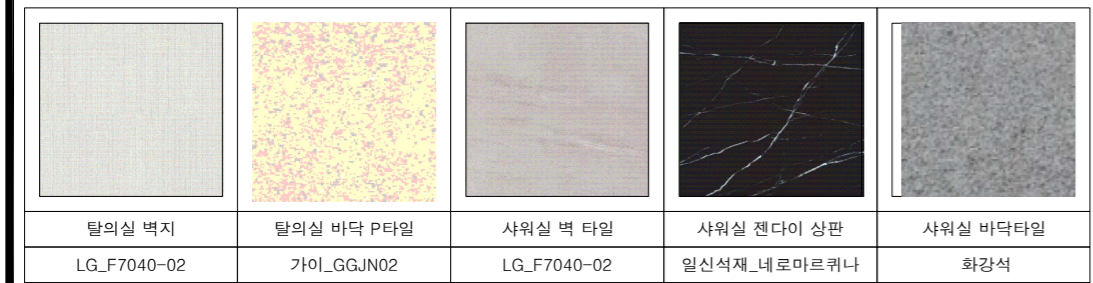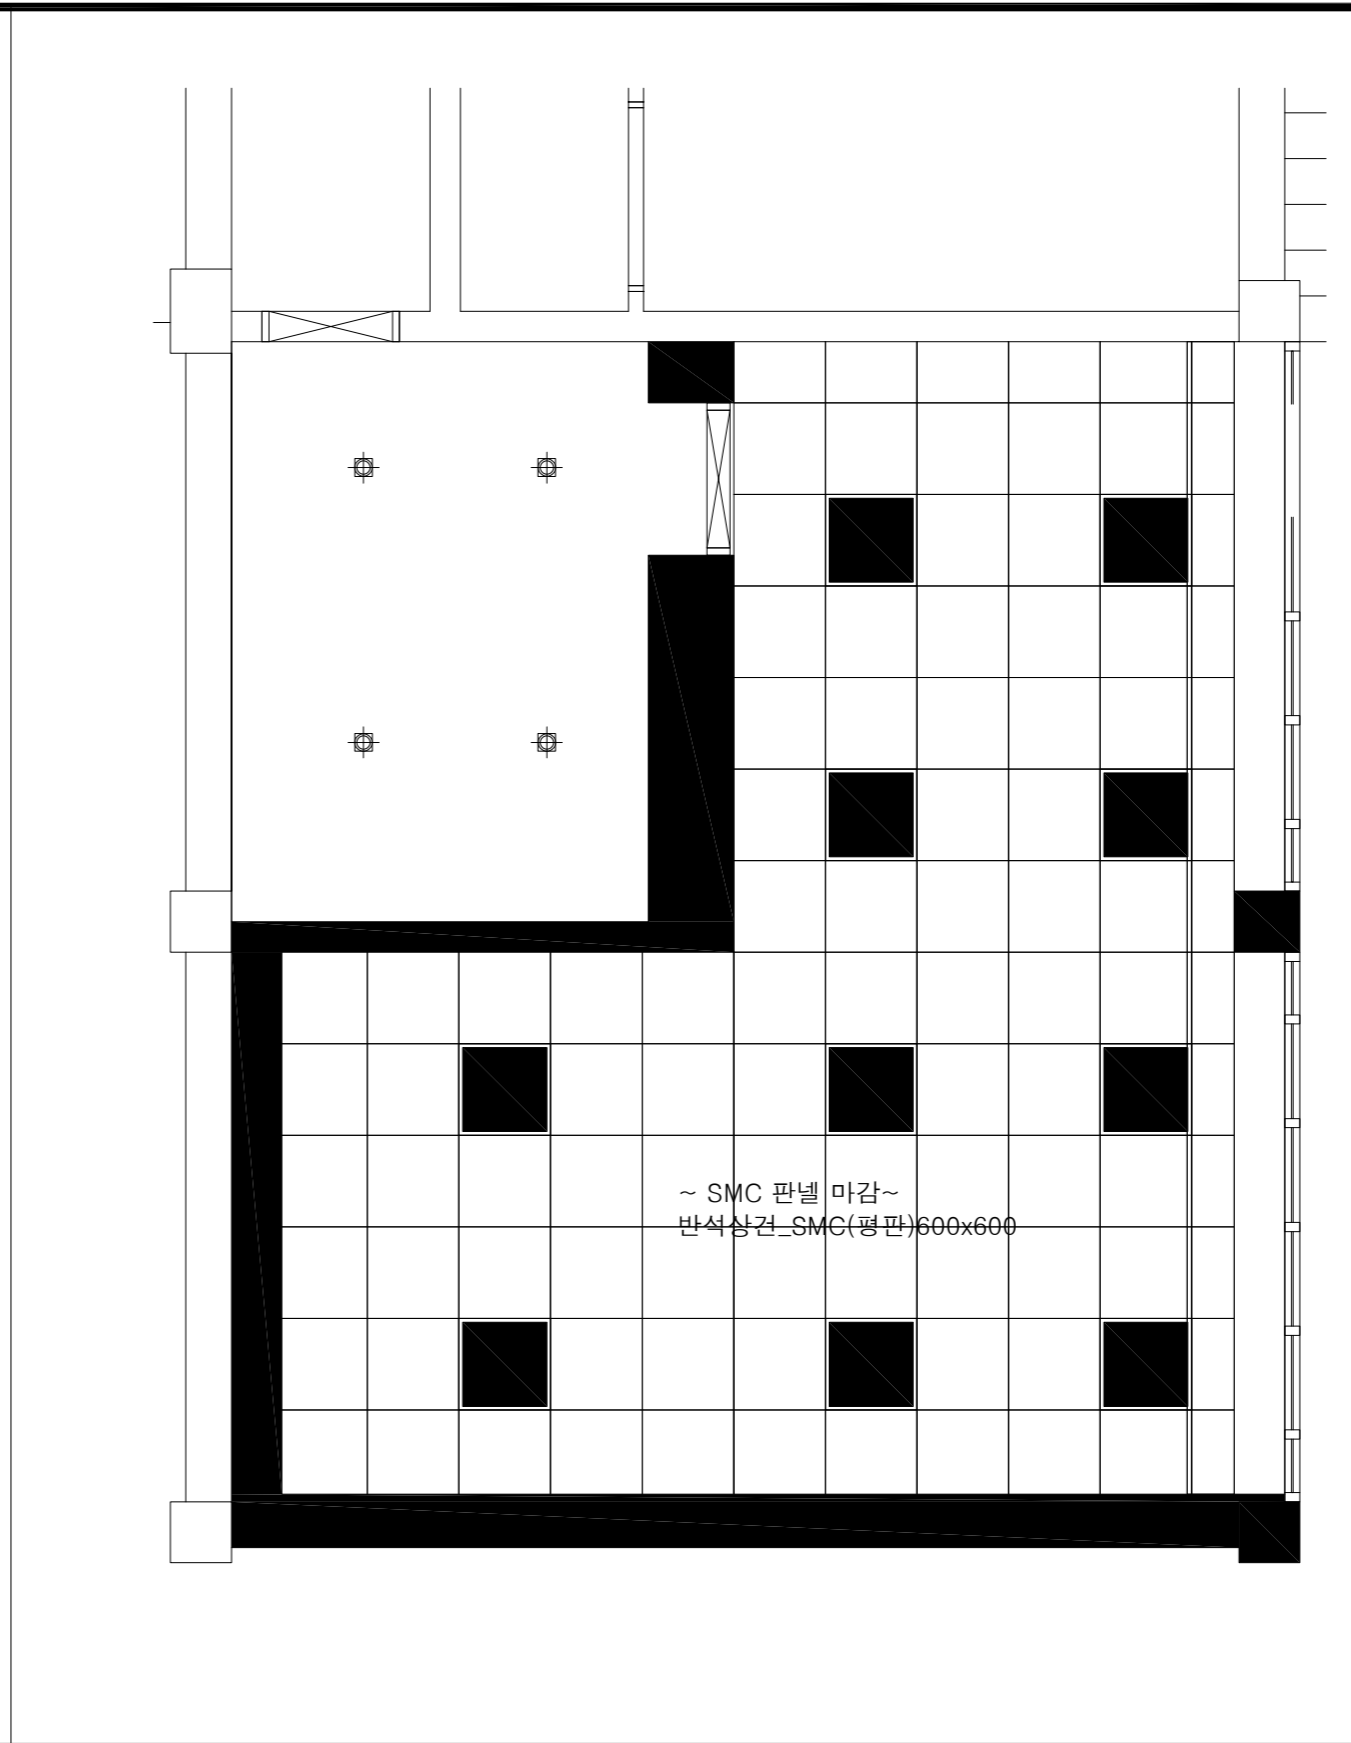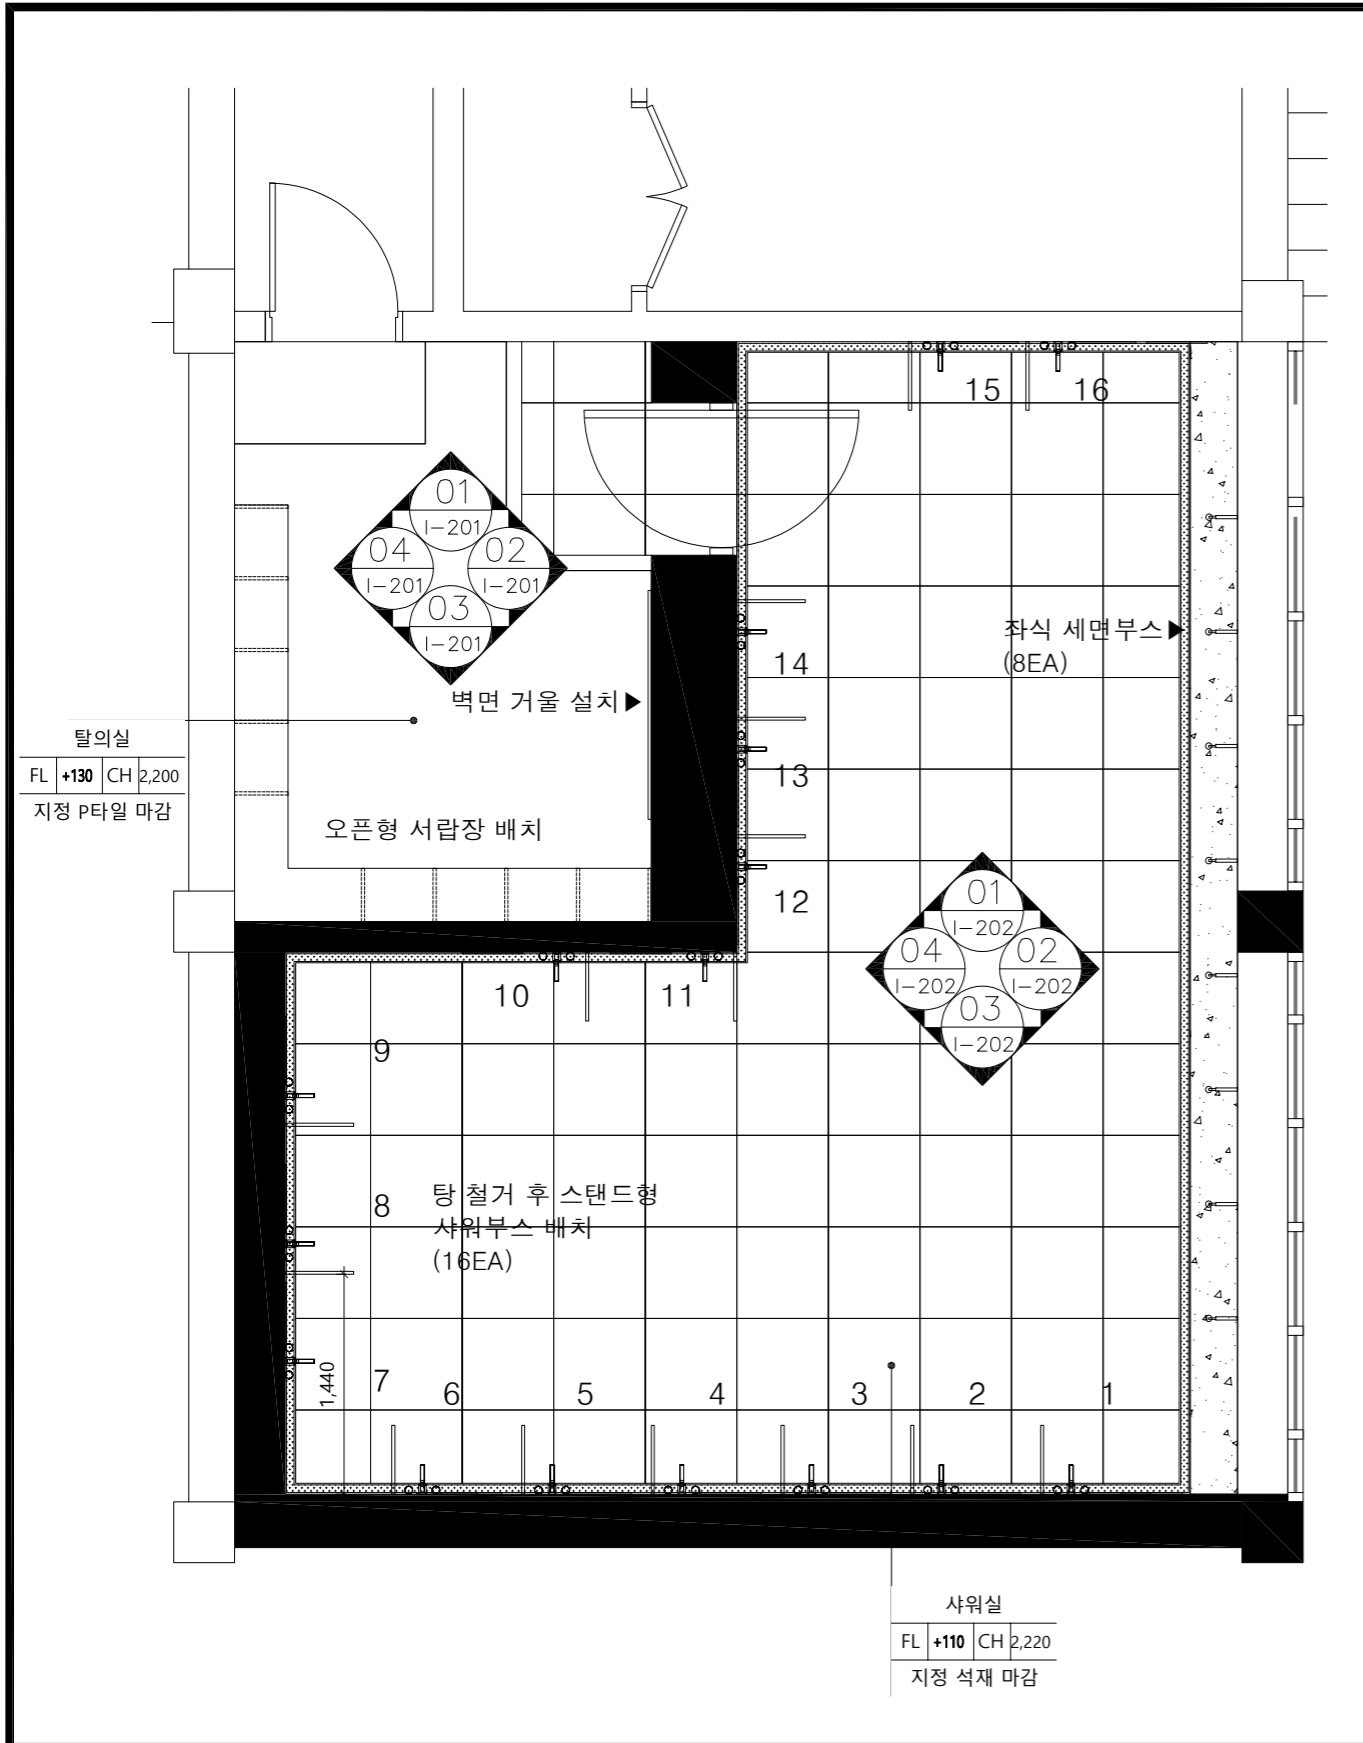


1 FLOOR PLAN

2 CEILING PLAN


MARK		
PROJECT TITLE		
동국대 금강관		
NOTE		
CHECK LIST		
NO.	ISSUE & DATE	CHECK
INTERIOR DESIGN		
DRAWING TITLE		
탈의실,샤워실		
SCALE		
1/50		
APPROVED BY	DRAW BY	
CHECKED BY		
DATE	2023.12	
SHEET NO.	I-001	
DRAWING NO.	000	

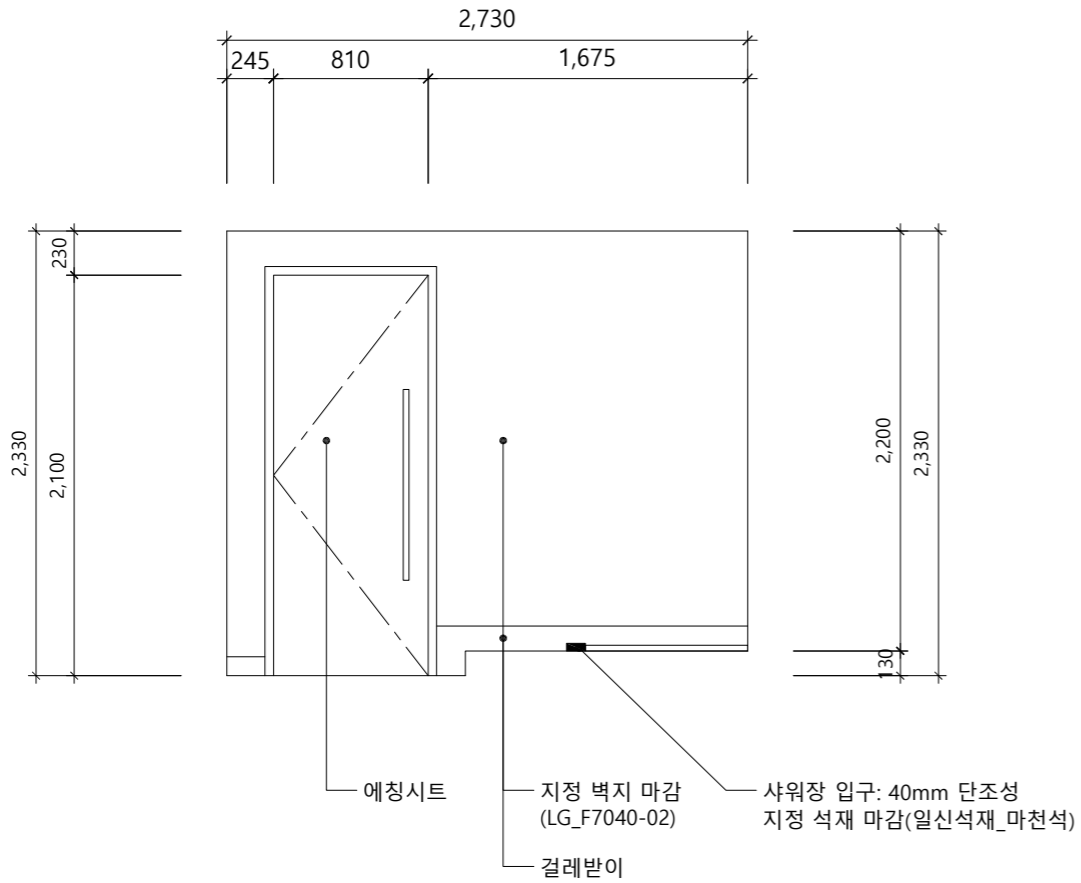


1 ELEVATION A

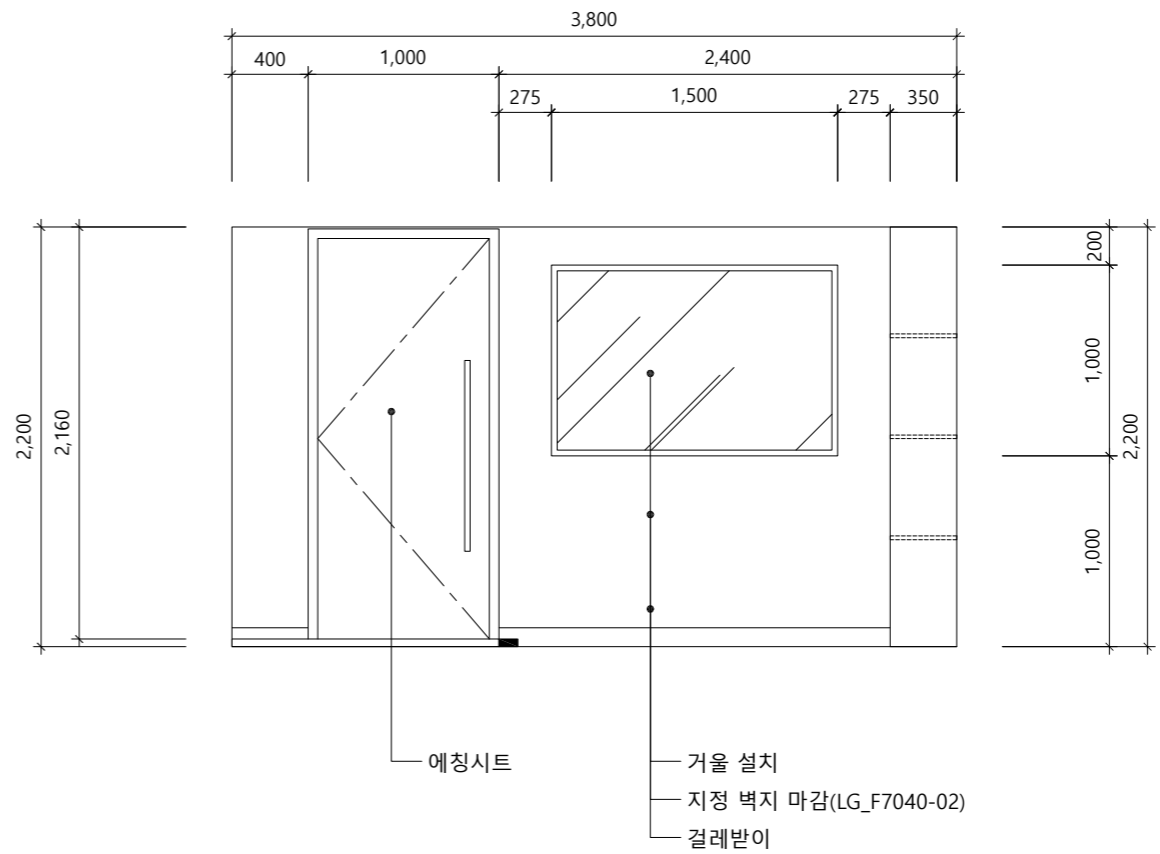

2 ELEVATION B

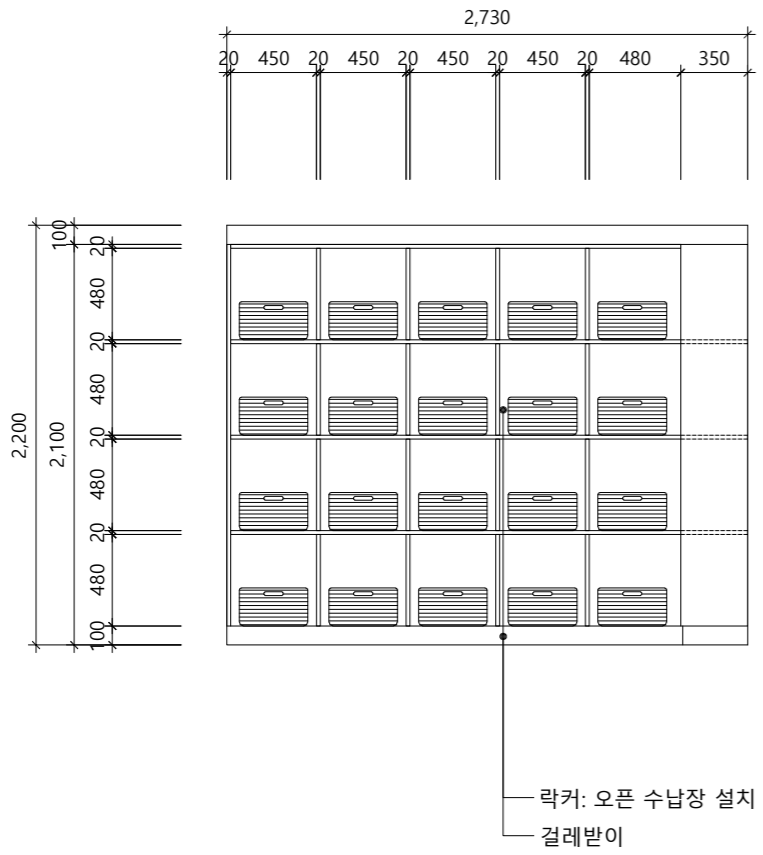


3 ELEVATION C

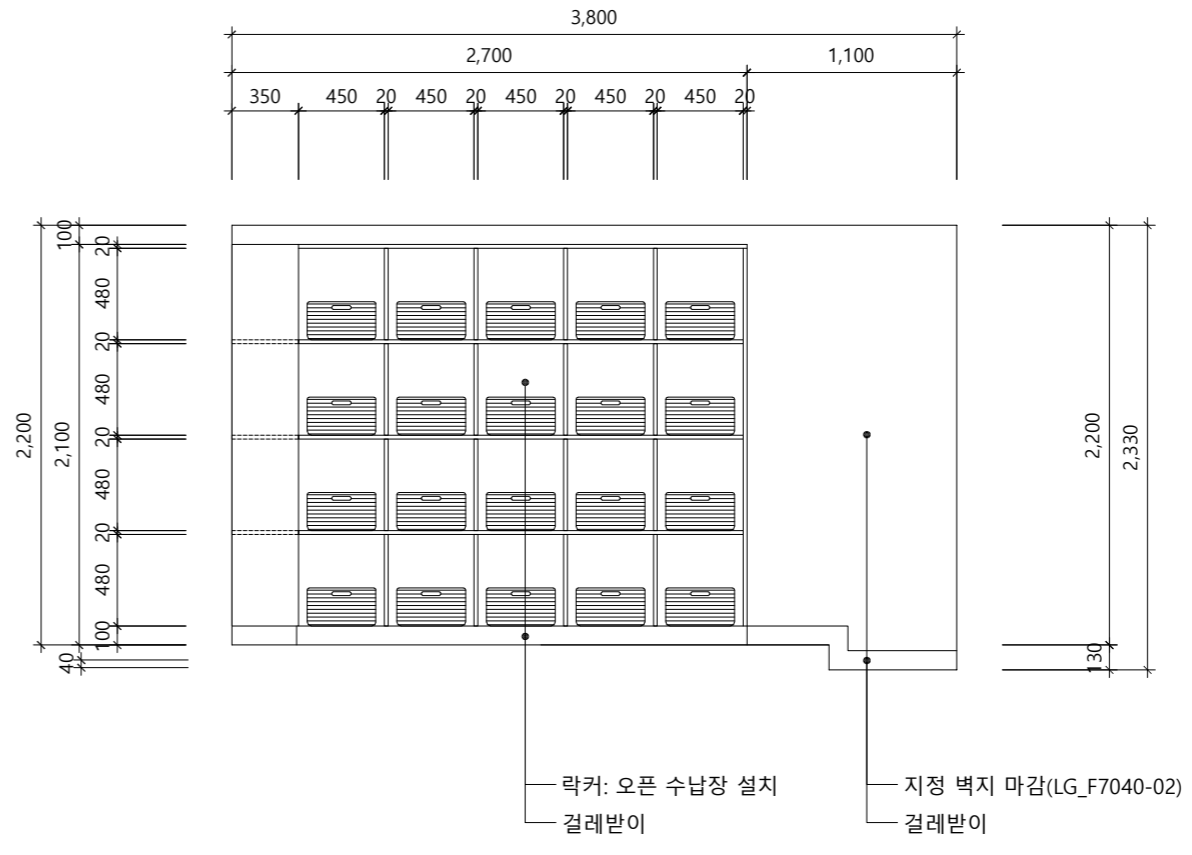


4 ELEVATION D


MARK		
PROJECT TITLE		
동국대 금강관		
NOTE		
CHECK LIST		
NO.	ISSUE & DATE	CHECK
INTERIOR DESIGN		
DRAWING TITLE		
ELEVATION(라커룸)		
SCALE		
1/40		
APPROVED BY	DRAW BY	
CHECKED BY		
DATE	2023.12	
SHEET NO.	I-201	
DRAWING NO.	000	

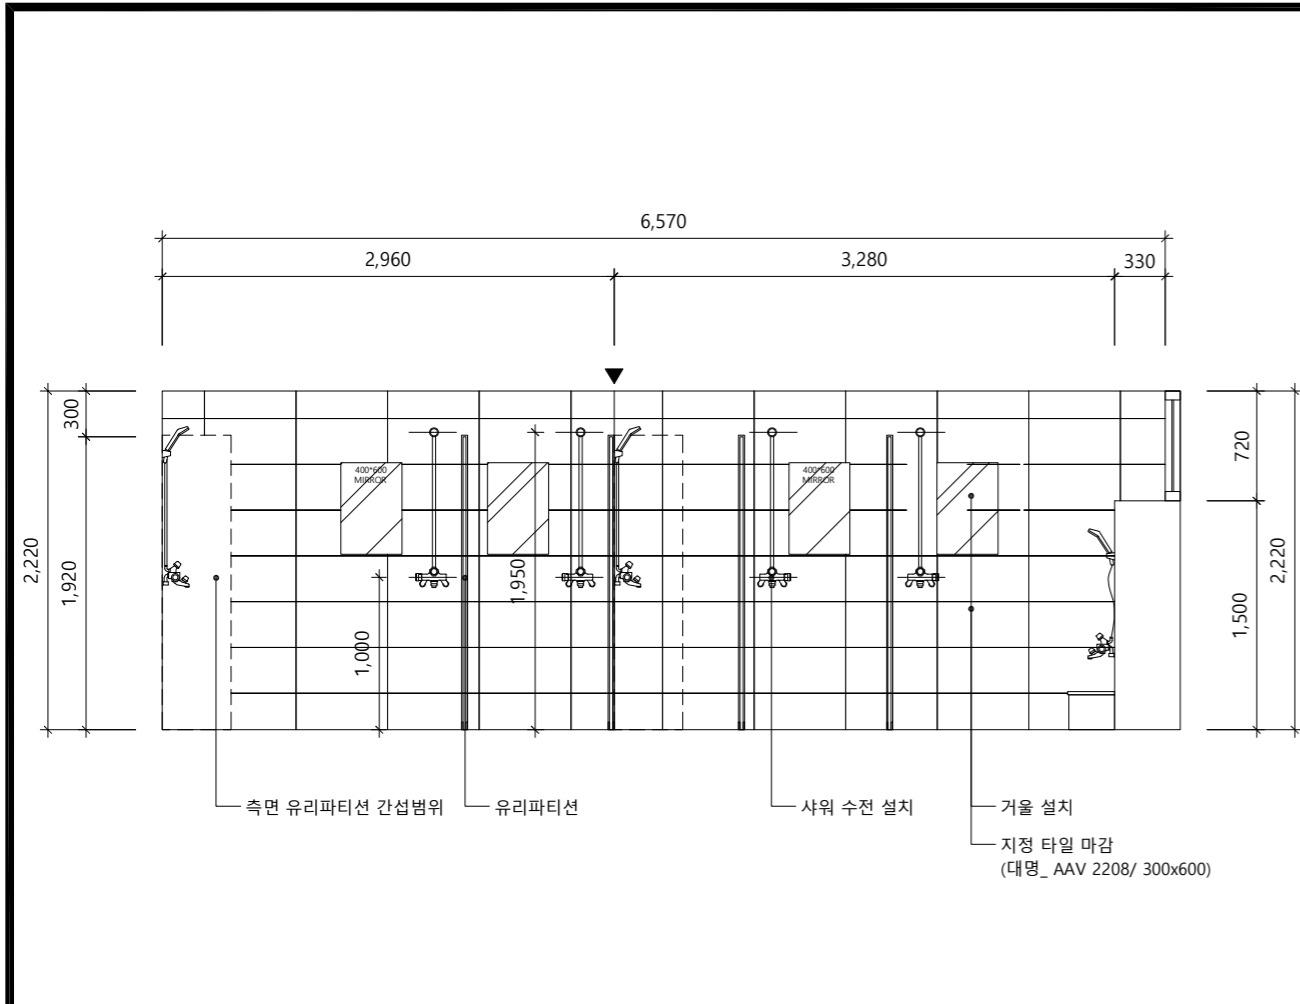


1 ELEVATION A

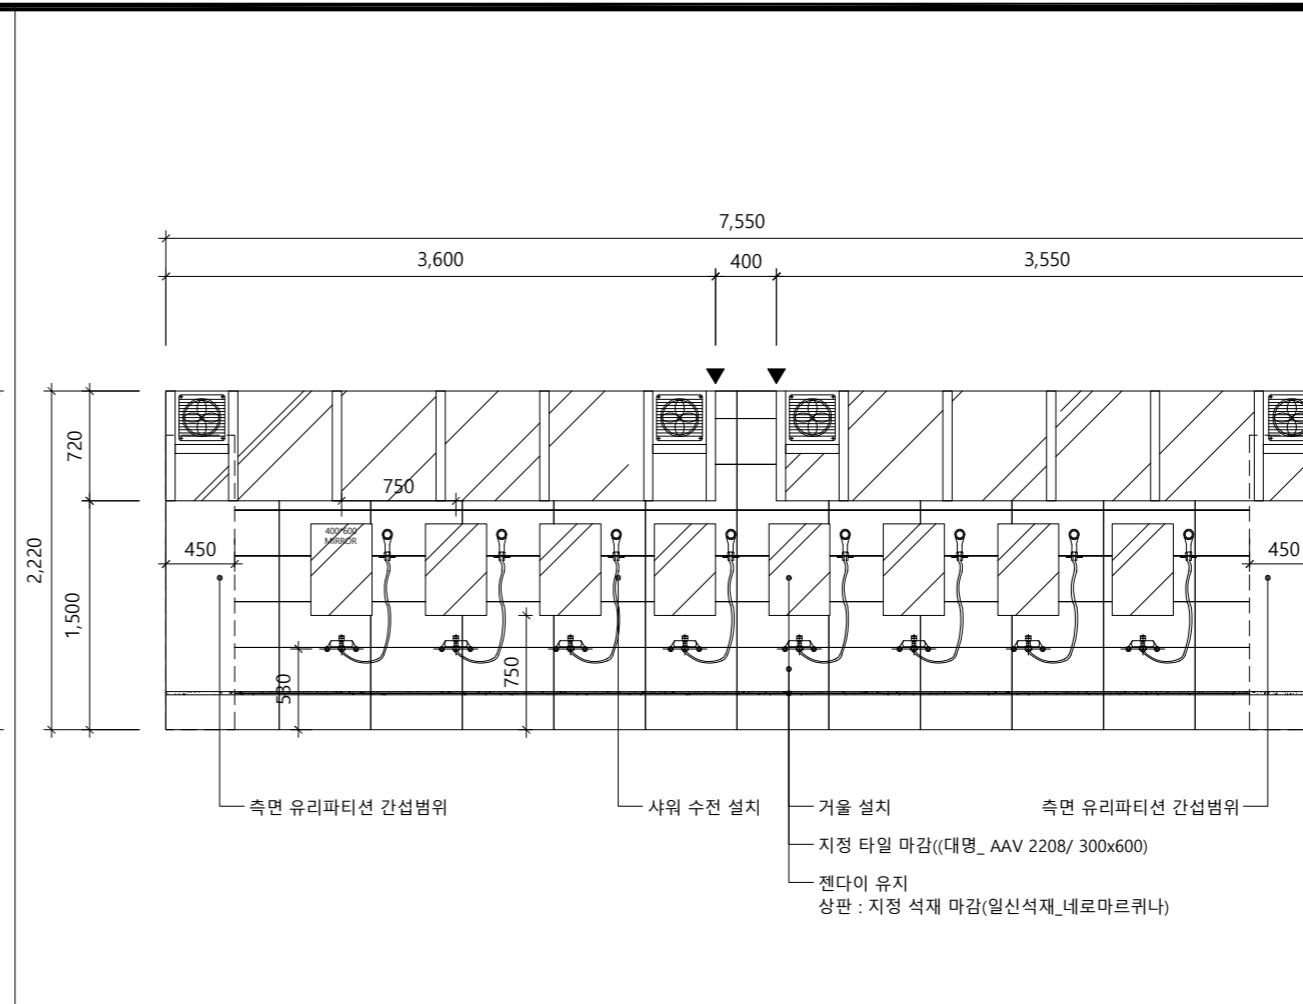

2 ELEVATION B

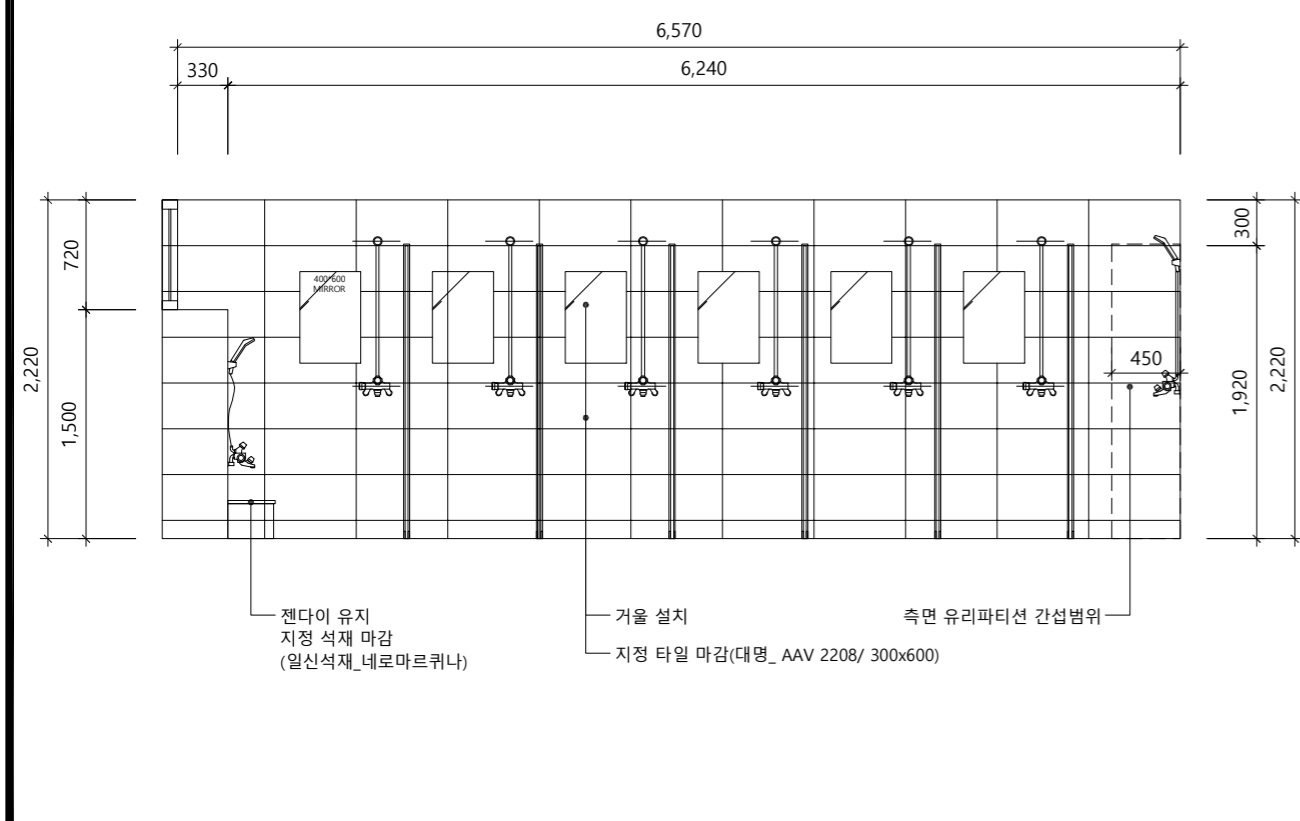

3 ELEVATION C

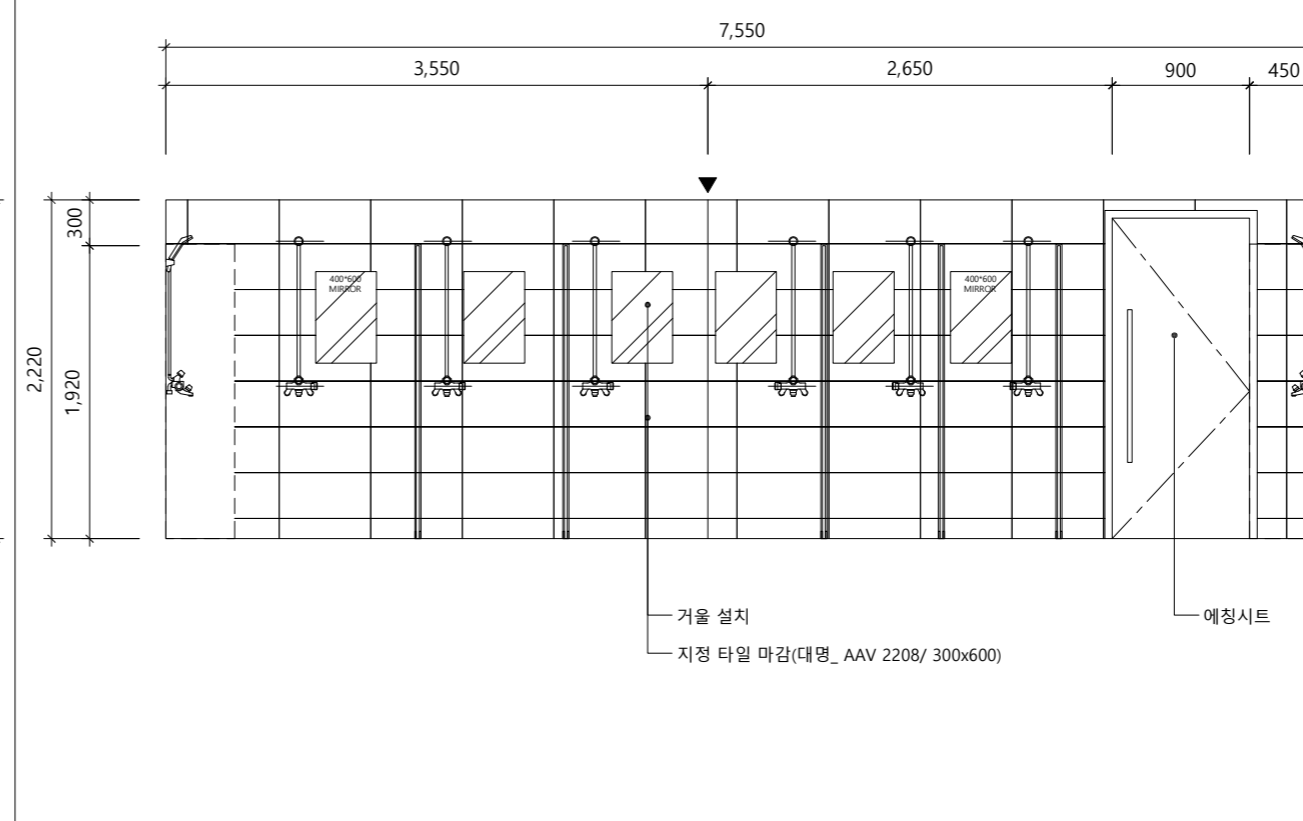

4 ELEVATION D

MARK		
PROJECT TITLE		
동국대 금강관		
NOTE		
CHECK LIST		
NO.	ISSUE & DATE	CHECK
INTERIOR DESIGN		
DRAWING TITLE		
ELEVATION(샤워실)		
SCALE		
1/50		
APPROVED BY	DRAW BY	
CHECKED BY		
DATE		
2023.12		
SHEET NO.		
I-202		
DRAWING NO.		
000		