



장비 일람표

㉓ LG 시스템에어컨 SINGLE 전장형카세트(방난방결환형)

장비번호	종류	모델명	수량	냉방능력		난방능력		실용		공급전압(V)		공급전압(V)		공급전압(V)		공급전압(V)		공급전압(V)		공급전압(V)		공급전압(V)		비고					
				최소/중계/최대	최소/중계/최대	(A, B, C, H)	(A, B, C, H)	냉방	난방	냉방	난방	냉방	난방	냉방	난방	냉방	난방	냉방	난방	냉방	난방	냉방	난방						
PAC-1	전장형카세트 방난방결환형	1W7-09H2A	1	3,000/7,200/8,800	3,300/8,600/10,400	1, 2, 220, 80	3.35	3	640/2,150/2,900	600/2,650/4,610	21.0	30 T-100 Inverter	19.0/17.0/15.0	20.5	70	58.5	1610A	9.52	15.86	32	50	30	800L/2400L 15000/24.130	9500/54950	4.0 x 3C	1.0 x 4C	30	1	

* 수량을 제외한 수백단행동의 적용사항은 별도기입함

㉓ 전열교환 환기장치

장비번호	종류	모델명	수량	냉방능력 (kW)		난방능력 (kW)		실용		공급전압 (V)		공급전압 (V)		공급전압 (V)		공급전압 (V)		공급전압 (V)		공급전압 (V)		공급전압 (V)		비고	
				최소/중계/최대	최소/중계/최대	(A, B, C, H)	(A, B, C, H)	냉방	난방	냉방	난방	냉방	난방	냉방	난방	냉방	난방	냉방	난방	냉방	난방				
REV-500	전열교환기	12-REV500	1	1.2, 2.0, 3.0	2.00, 3.00, 4.5	1.30, 2.0, 2.70	500	500	150	30	75	75	80	30	6A	8.0	5.0	6.0	24	25	25	25	25	25	

* 수량을 제외한 수백단행동의 적용사항은 별도기입함


△				
△				

ISSUES & REVIEWS

PRODUCT TITLE
혜화별관 1층

PROJECT TITLE
장비일람표

DRAWN	설계사
CHECKED	
APPROVED	SPEC. ENG
DATE	
UNIFORM NO.	

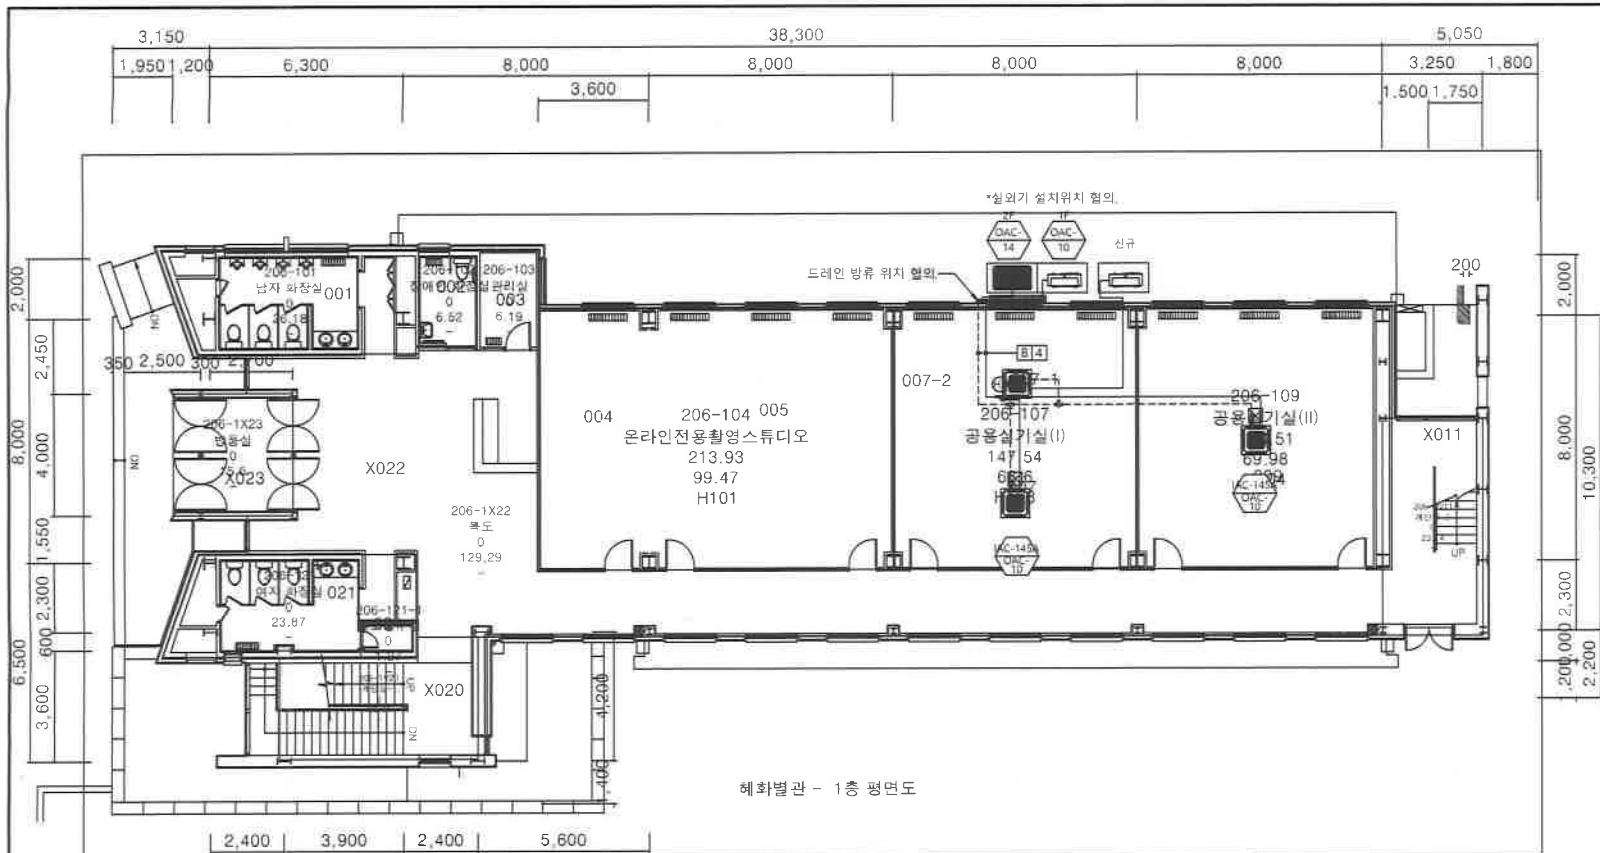

혜화별관 - 1층 평면도

■ 분지관

기호	F1	F2	F3	F4
분지관	PBL-1601H2	PBL-3501H2	PBL-7001H2	P3L-8701H2

■ 드레인

기호	A	B	C	D	E
내경	25	32	40	50	60
외경	32	40	50	65	75

■ 배관표시

기호	1	2	3	4	5	6	7	8	9
배관경	RL:6.35 RG:12.7	RL:9.52 RG:15.88	RL:9.52 RG:19.05	RL:9.52 RG:22.2	RL:12.7 RG:28.58	RL:15.88 RG:28.58	RL:15.88 RG:34.9	RL:19.05 RG:34.9	RL:19.05 RG:41.3

냉난방배관평면도


REV.	DATE	DESCRIPTION	BY	REV.	APP.

ISSUES & REVISIONS

PROJECT TITLE
혜화별관 1층

DRAWING TITLE


APPROVAL DATE	APPROVED
PROJECT NO.	CHECKED 1
DRAWN	CHECKED 2
SCALE	DATE
DRAWING NO.	REV.

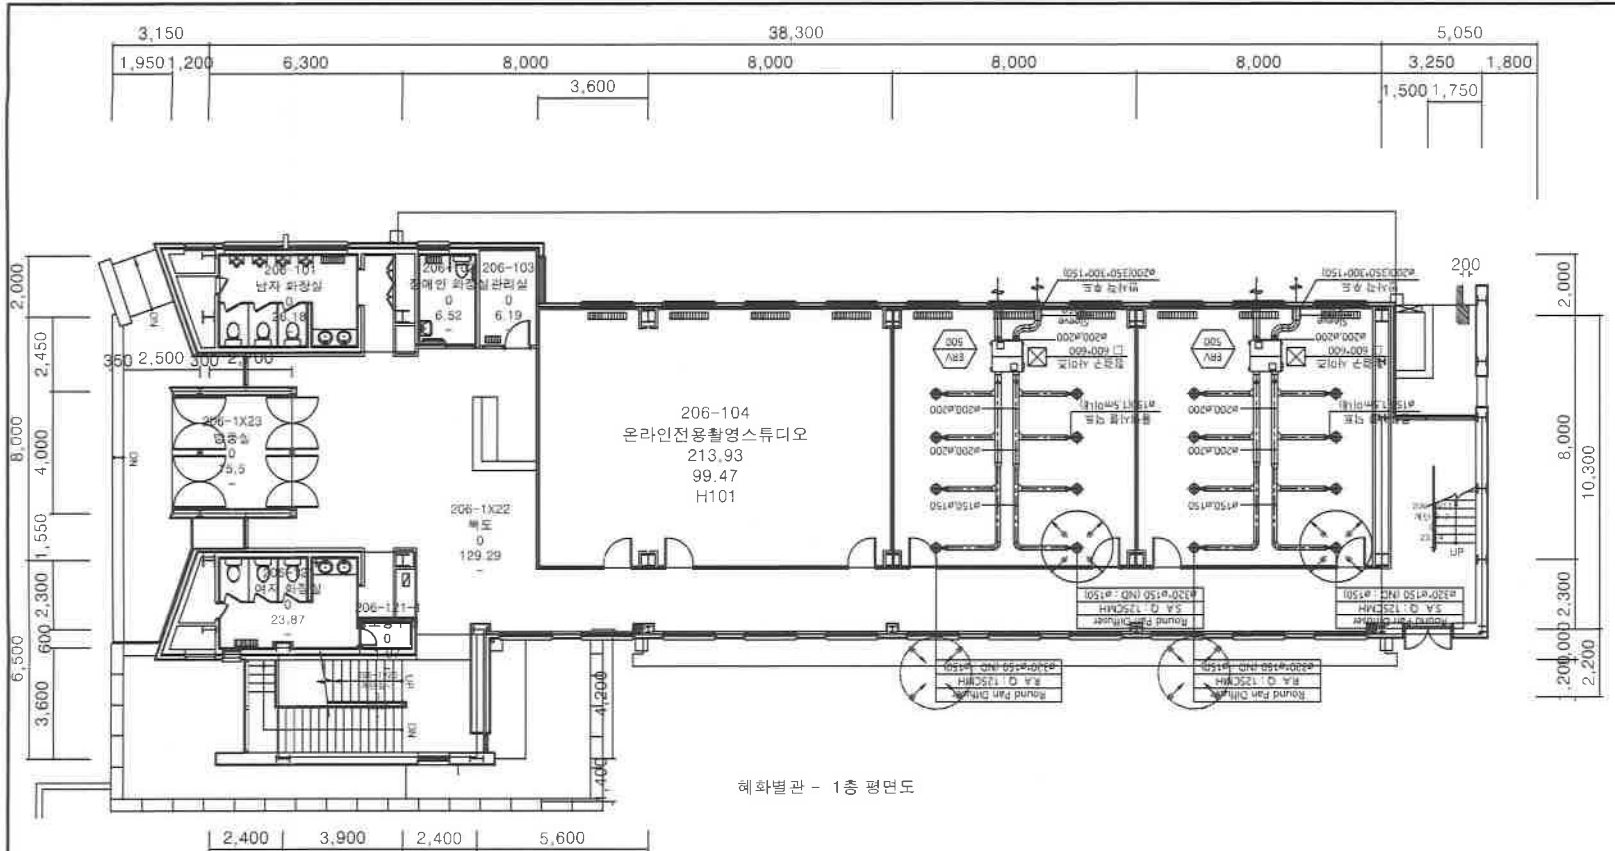

혜화별관 - 1층 평면도

전열교환기 평면도

SYSTEM AIRCON - MULTIV™

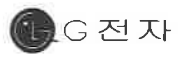

SYSTEM AIRCON 20?? LG?? 319
Tel. 02) 3777 - 2861
www.systemaircon.com

REV.	DATE	DESCRIPTION	BY	APP.

ISSUES & REVISIONS

PROJECT TITLE

혜화별관 1층

DRAWING TITLE

APPROVAL DATE	APPROVED
PROJECT NO.	CHECKED 1
DRAWN	CHECKED 2
SCALE	DATE
DRAWING NO.	REV.