

장비일람표



■ LG 시스템에어컨 실내기																										
장비번호	분류	모델명	수량(대)	정격냉방능력	정격난방능력	전원 (상, 선식, V, Hz)	정격소비전력(kW)		운전전류(A)		송풍기			제품중량(kg)	접속구경(mm)			본체치수(mm)		팬넬치수(mm)		통신선(mm²)	전원선(mm²)	누전차단기		비고
				(W)	(W)		냉방	난방	냉방	난방	풍량(CMM)	기외정압(mmAq)	정격출력(W)		액관	가스관	드레인관	W x H x D	W x H x D	VCTF-SB	H07RN-F	규격	수량			
IAC-100A	4WAY 카세트	R-W1000A2U	4	10,000	11,200	1, 2, 220, 60	0.069	0.069	0.62	0.62	28 / 24 / 21	-	135	26.0	9.52	15.88	32	840 x 288 x 840	950 x 35 x 950	0.75 ~ 1.5	2.5					
IAC-110A		R-W1100A2U	3	11,000	12,400	1, 2, 220, 60	0.076	0.076	0.69	0.69	30 / 26 / 24	-	135	26.0	9.52	15.88	32	840 x 288 x 840	950 x 35 x 950	0.75 ~ 1.5	2.5					
IAC-130A		R-W1300A2U	1	13,000	14,600	1, 2, 220, 60	0.097	0.097	0.85	0.85	33 / 29 / 26	-	135	26.0	9.52	15.88	32	840 x 288 x 840	950 x 35 x 950	0.75 ~ 1.5	2.5					
합계			8																							

* 수량을 제외한 소비전력등의 제품사양은 한대기준임. *4Way 일반형 제품은 인공지능(공기청정,인체감지), 연동 및 습도센서 적용 가능.

■ LG 시스템에어컨 실외기 (SUPREME)																													
장비번호	분류	모델명	수량(대)	냉방능력			전원 (상, 선식, V, Hz)	냉난방 효율 (EERa)	소비 효율 등급	소비전력(kW)				운전전류		송풍기		냉매	제품중량(kg)	배관경		본체치수		연결전선(m)		누전차단기		비고	
				정격 (W)	정격 (W)	-15℃ (W)				냉방	난방	난방저온 -15℃	최대 (A)	형식	풍량 (CMM)	정격출력 (kW)	액관 (mm)			가스관 (mm)	W x H x D (mm)	전원선 H07RN-F	통신선 VCTF-SB	규격 (A)	수량 (대)				
OAC-30	냉난방 절환형	RP-W30GX9E	1	87,000	97,900	84,400	3, 4, 380, 60	-	-	25.0	6.2	23.6	30.5	42.5	66.6	프로펠러식	320x1+220x1	0.9x2+1.2x1	R410A	297x1+204x1	19.05	34.9	(1,240x1,745x760) x 1 + (930x1,745x760) x 1	16.0	0.75~1.5	100			
합계			1																										

* 수량을 제외한 소비전력등의 제품사양은 한대기준임.

△					
△					
REV.	DATE	DESCRIPTION	BY	BY	APP

ISSUES & REVISIONS


PROJECT TITLE

장비일람표

DRAWING TITLE

DRAWN	SCALE
CHECK	
APPR	SHEET NO.
DATE	
DRAWING NO.	

정보문화관 P

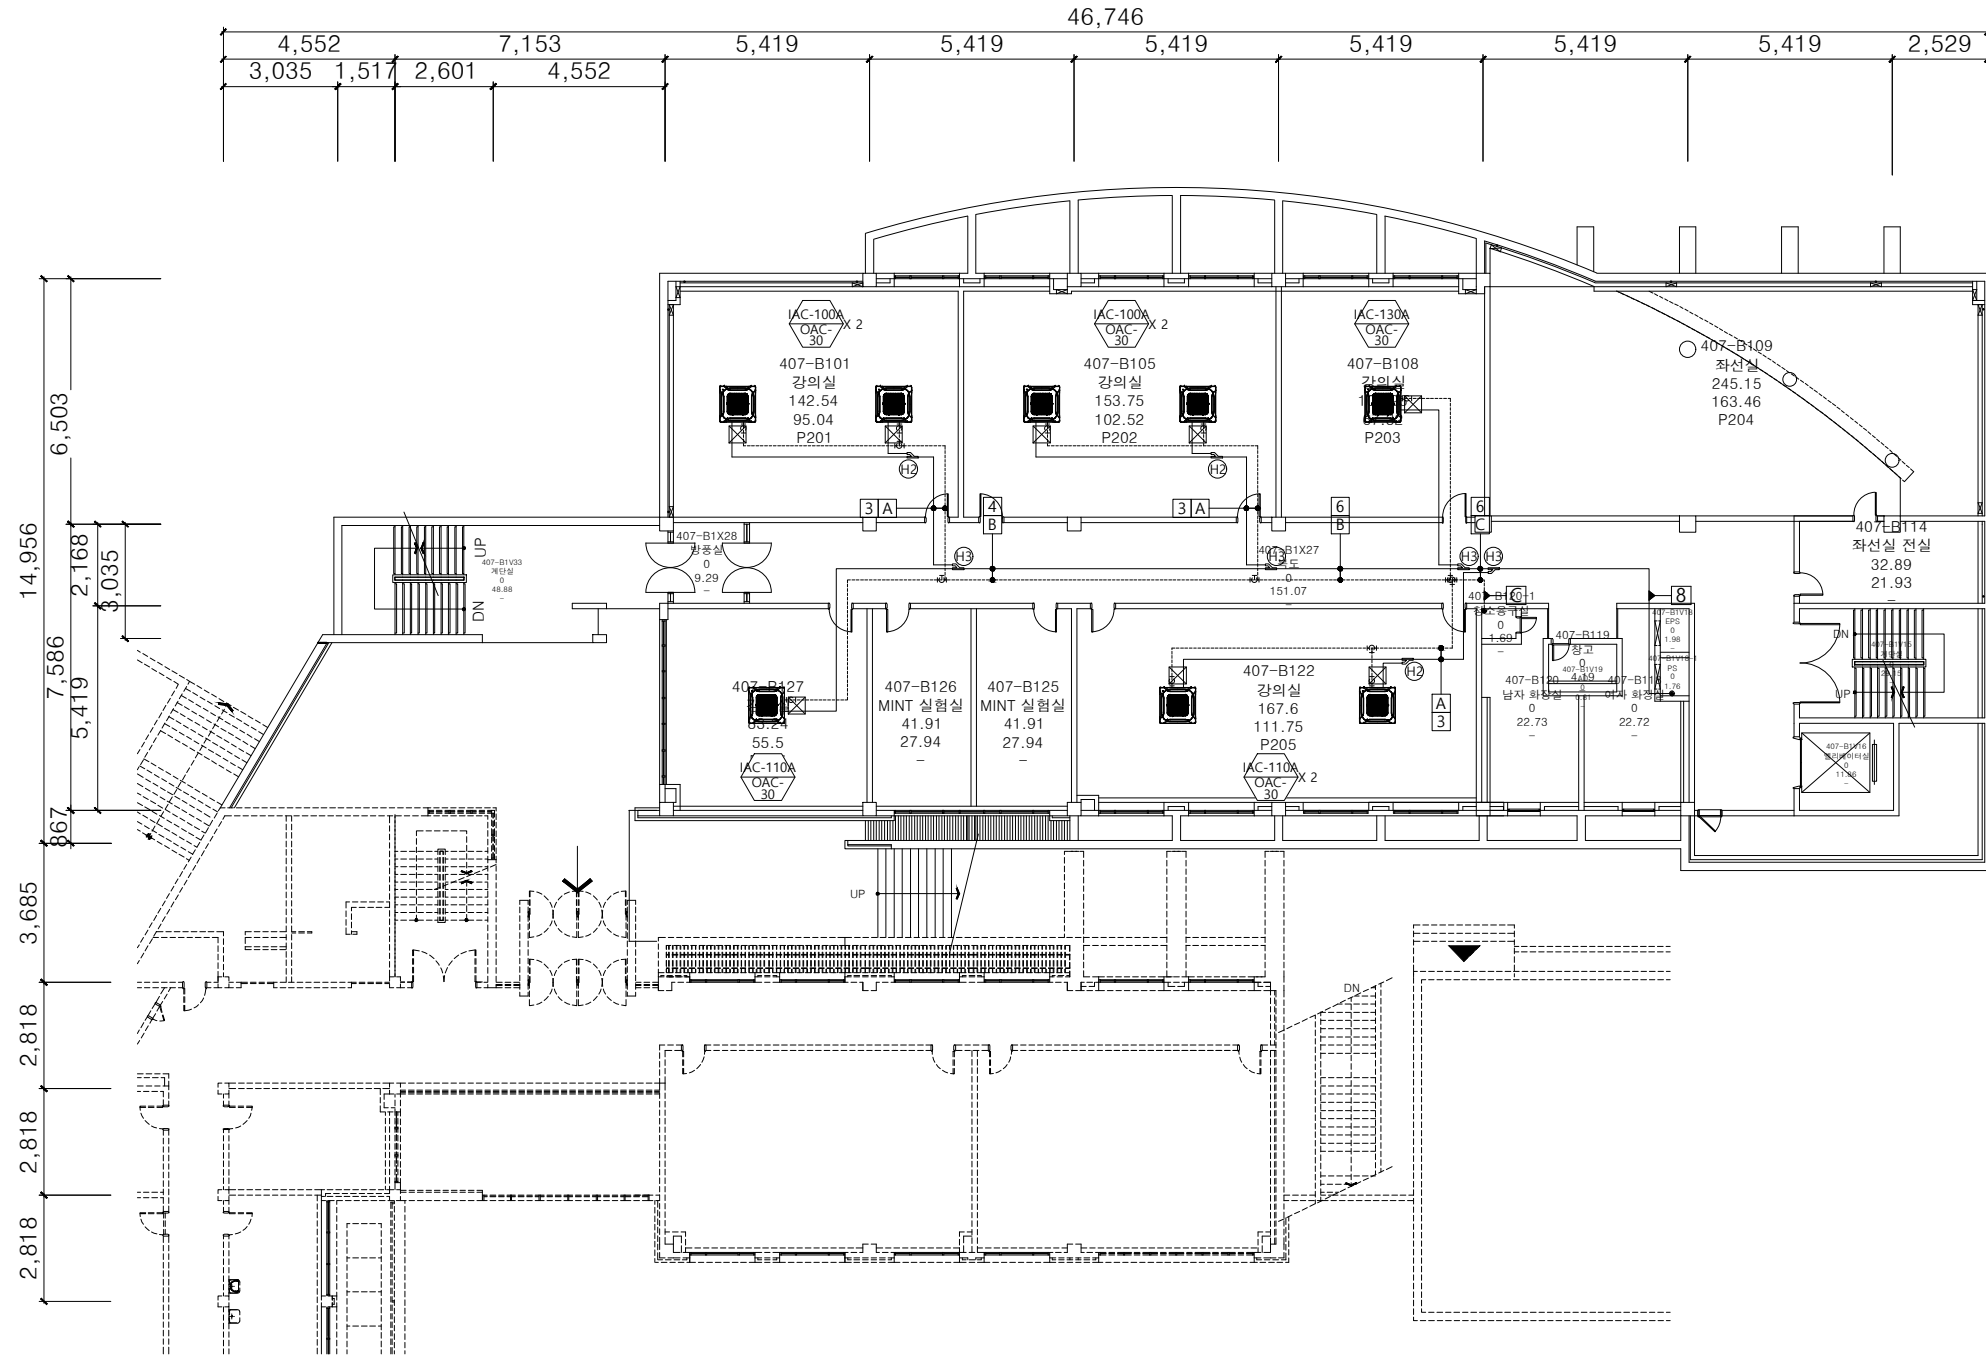

지하 1층 평면도(2층)평면도 공사 범위
(SCALE 1/250)

REV.	DATE	DESCRIPTION	BY	BY	APP



ISSUES & REVISIONS

PROJECT TITLE

DRAWING TITLE

DRAWN	SCALE
CHECK	
APPR	SHEET NO.
DATE	

DRAWING NO.

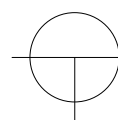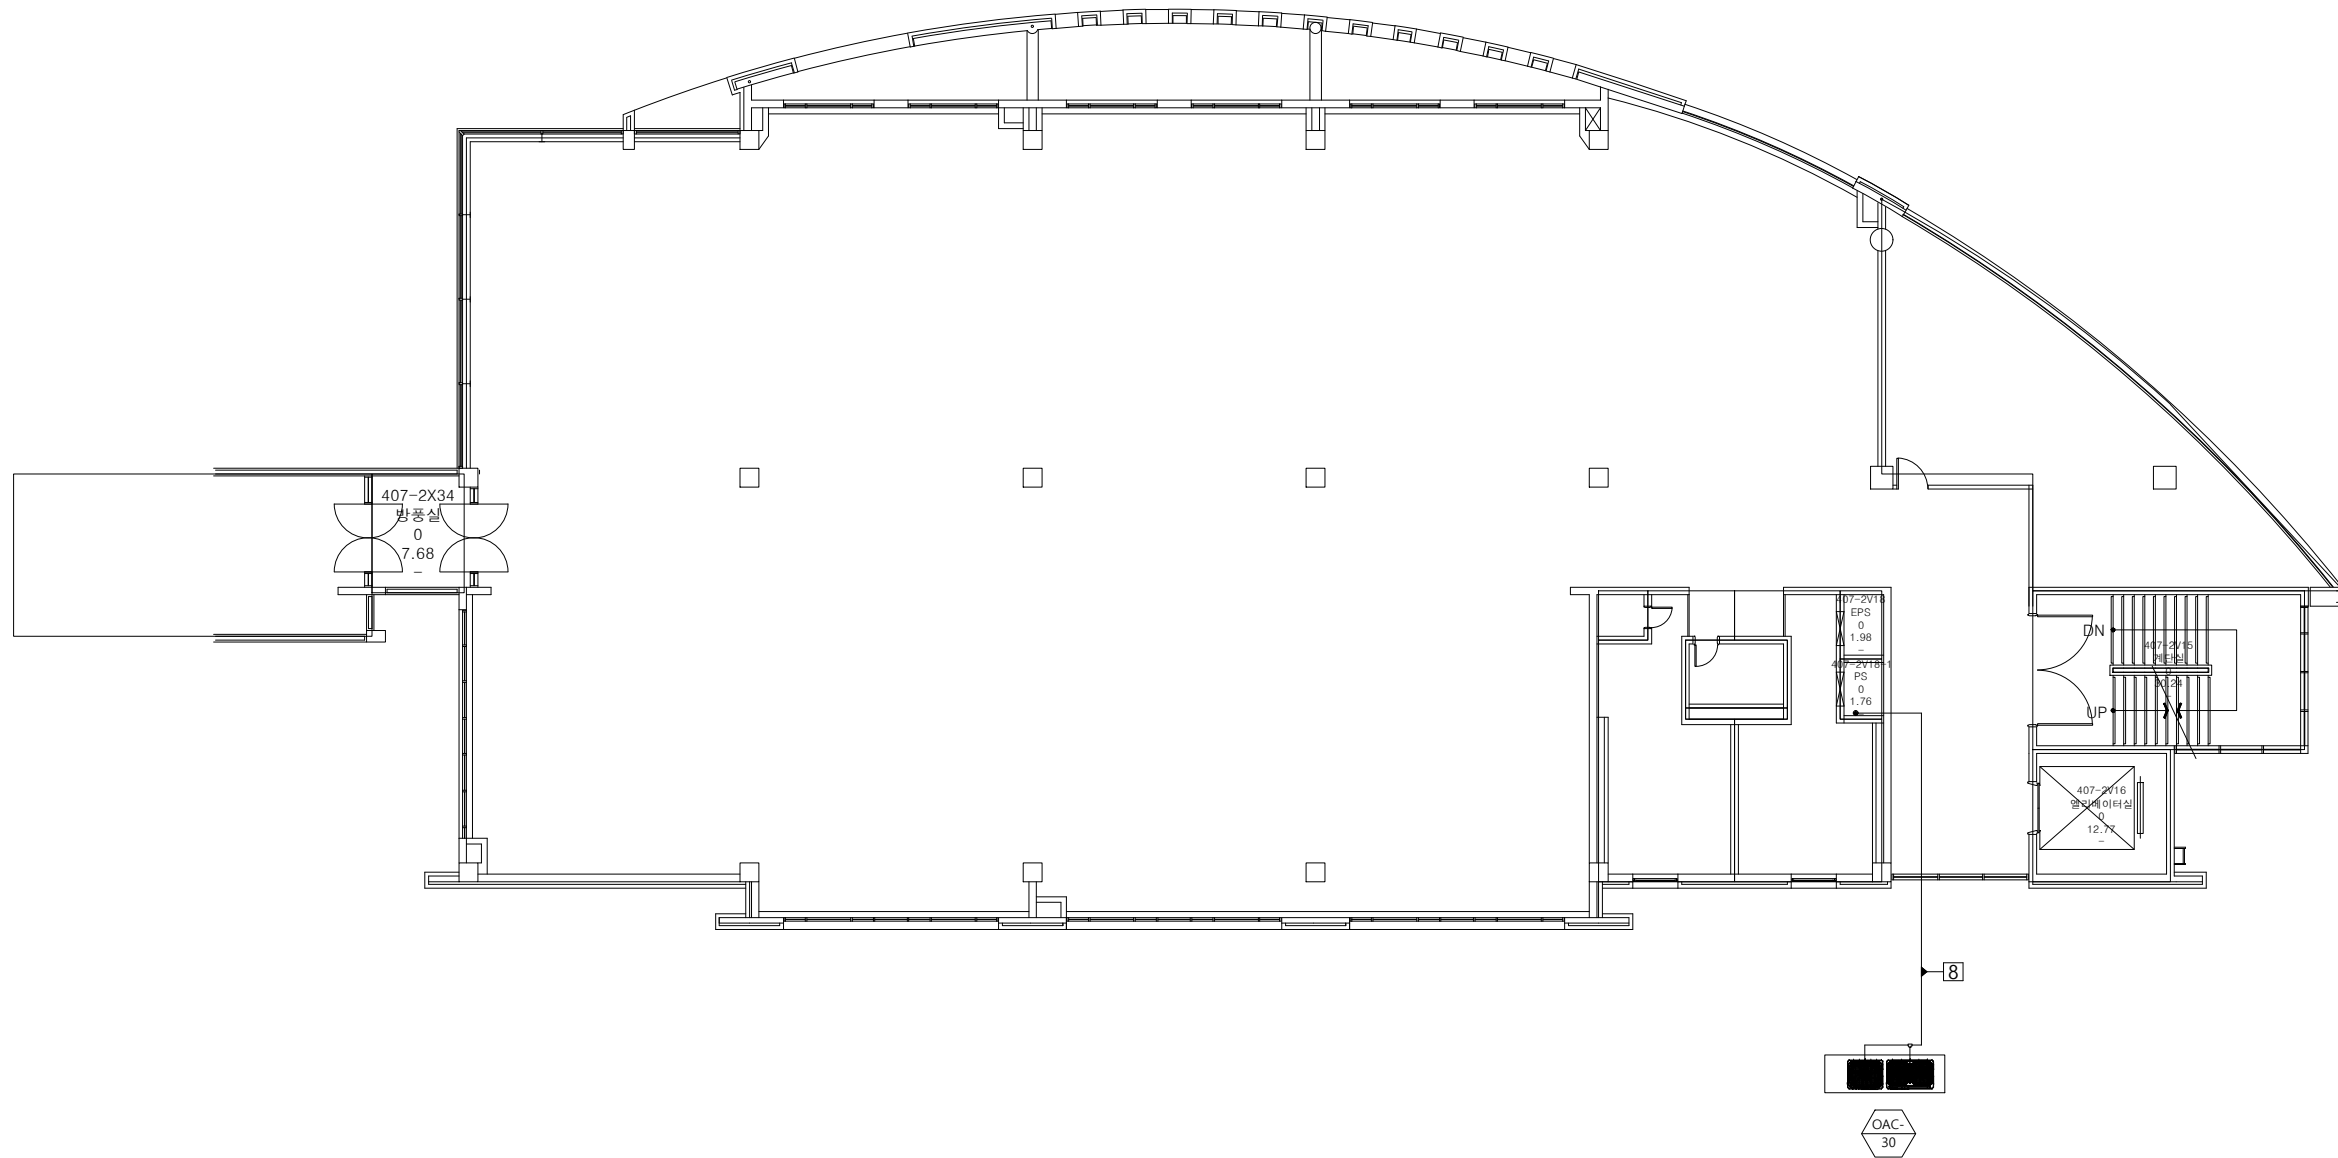

옥상층 평면도 공사 범위

(SCALE 1/250)

△					
△					
REV.	DATE	DESCRIPTION	BY	BY	APP

ISSUES & REVISIONS

PROJECT TITLE					

DRAWING TITLE					
---------------	--	--	--	--	--

DRAWN	SCALE
CHECK	
APPR	SHEET NO.
DATE	

DRAWING NO.					
-------------	--	--	--	--	--