



면 이 관

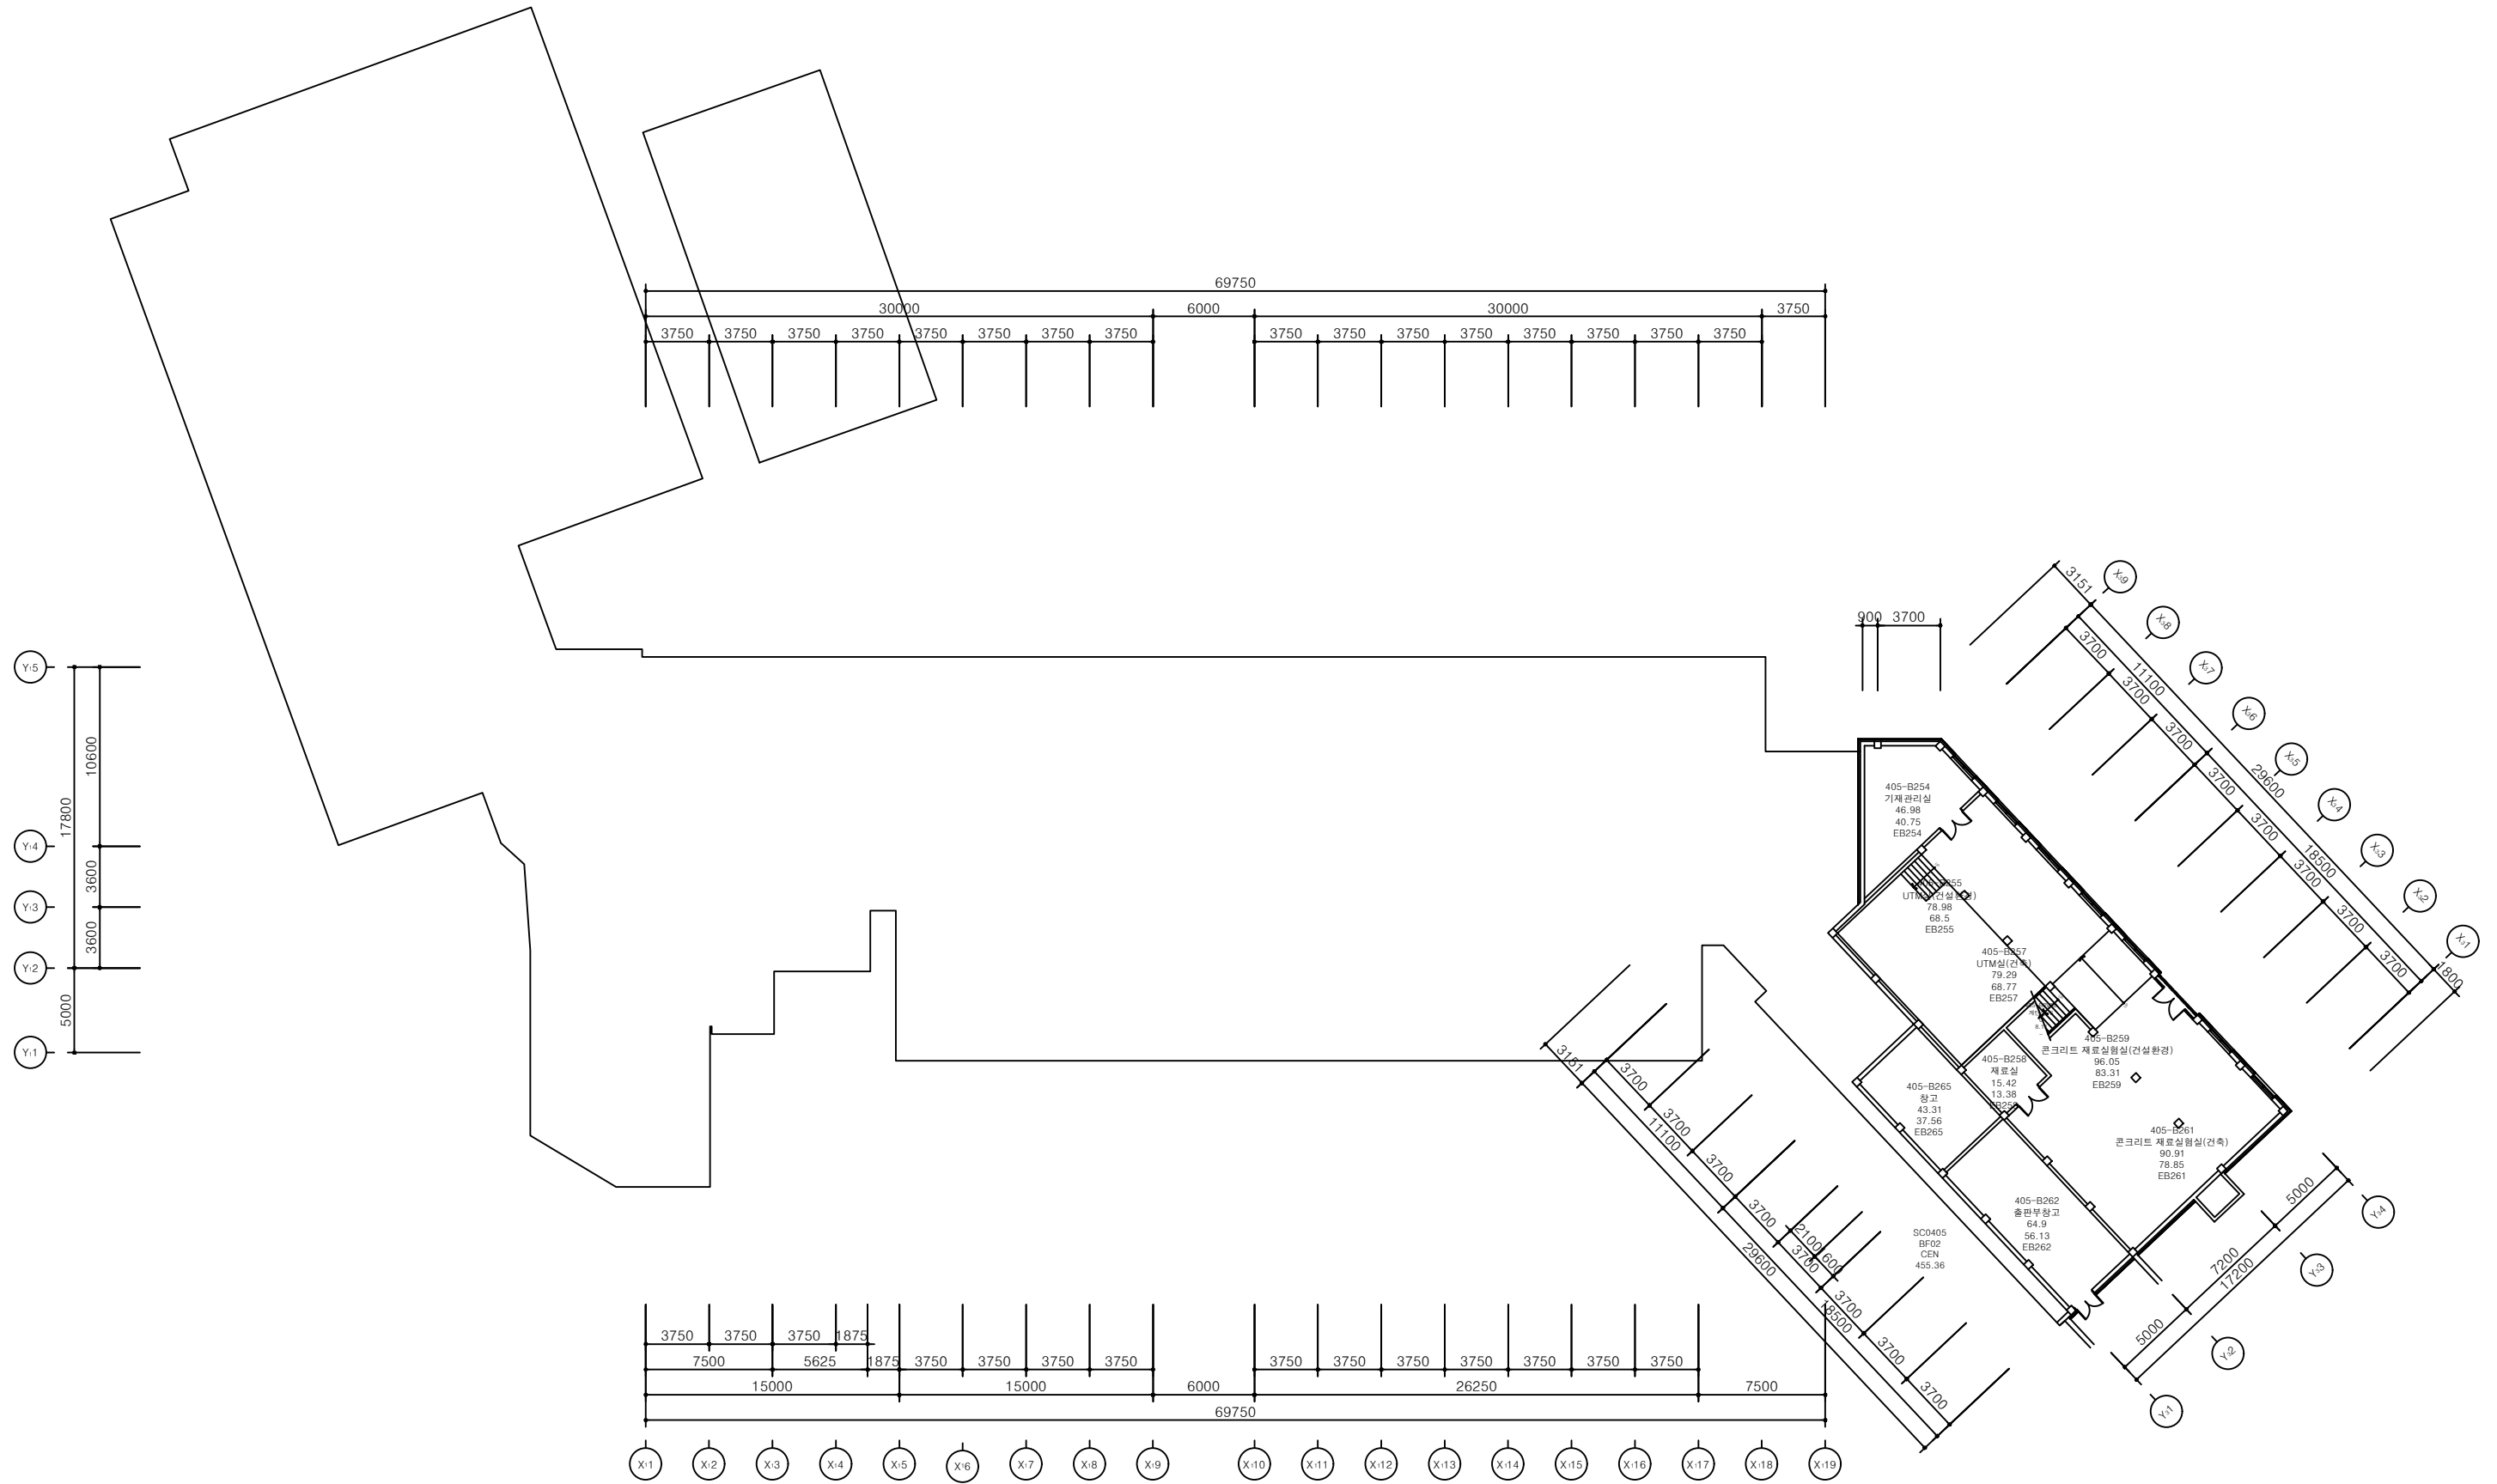


지하 2층 평면도

면 이 관

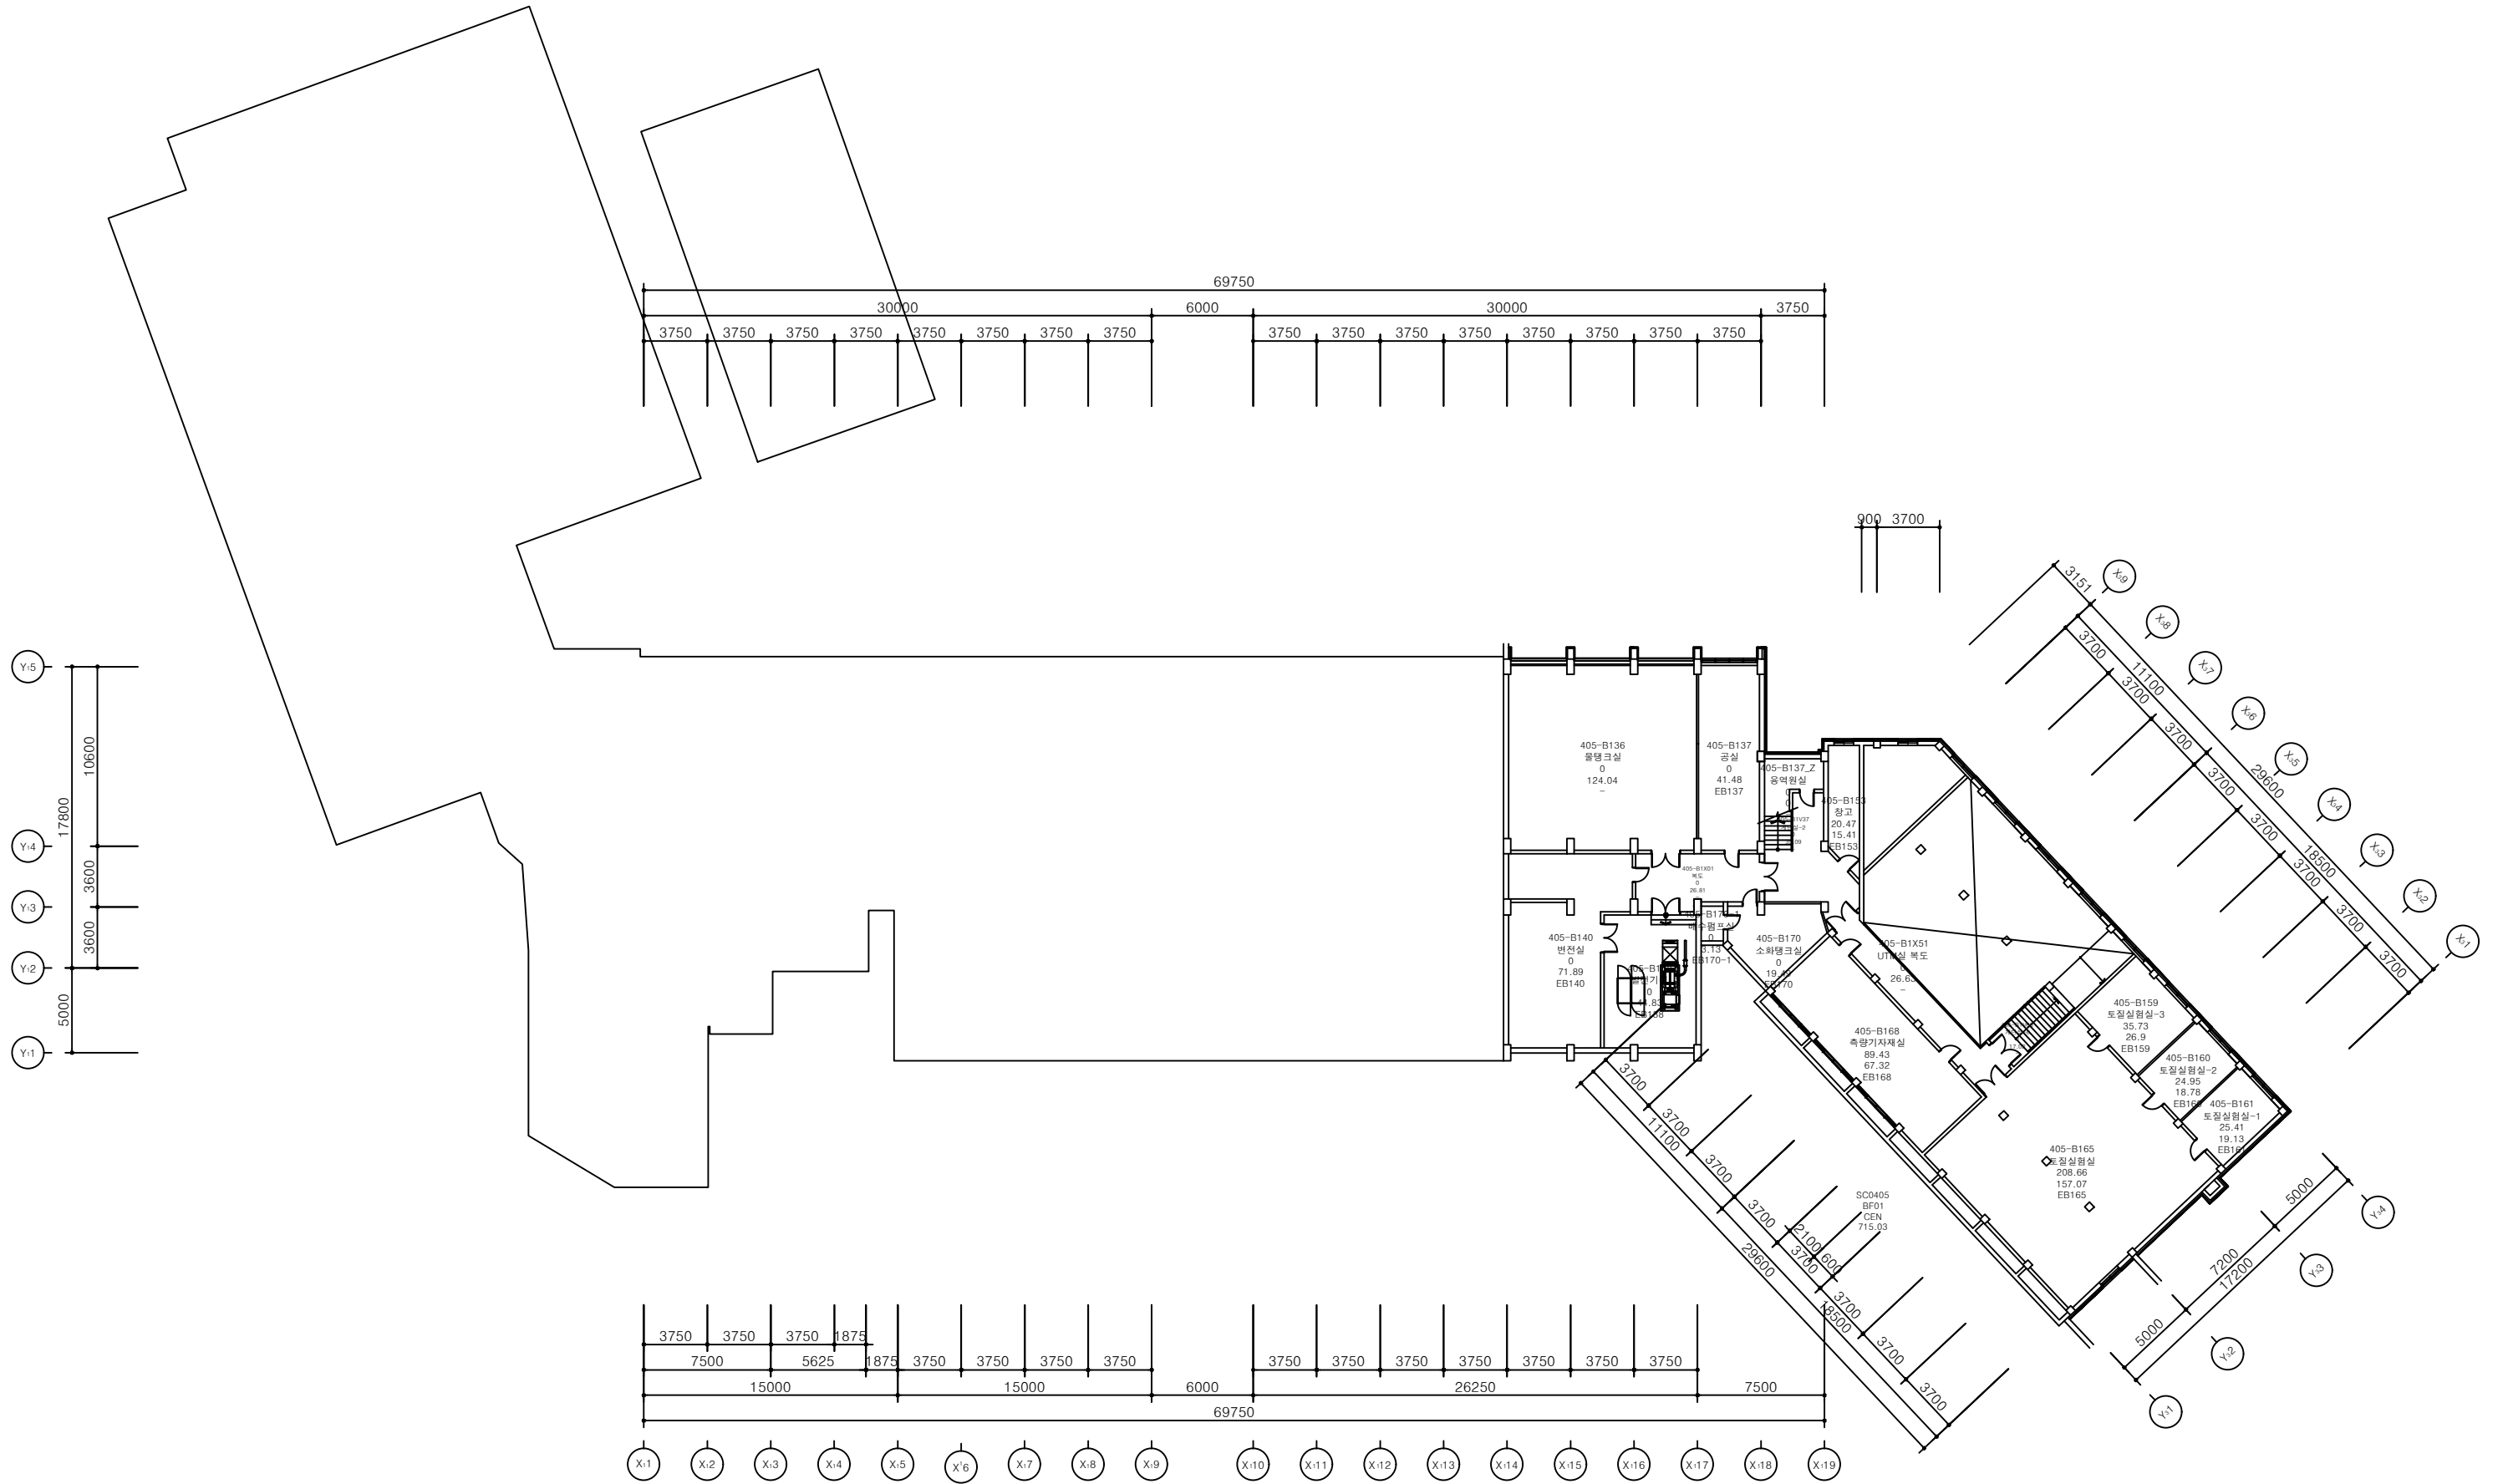


지하 1층 평면도

면 이 관

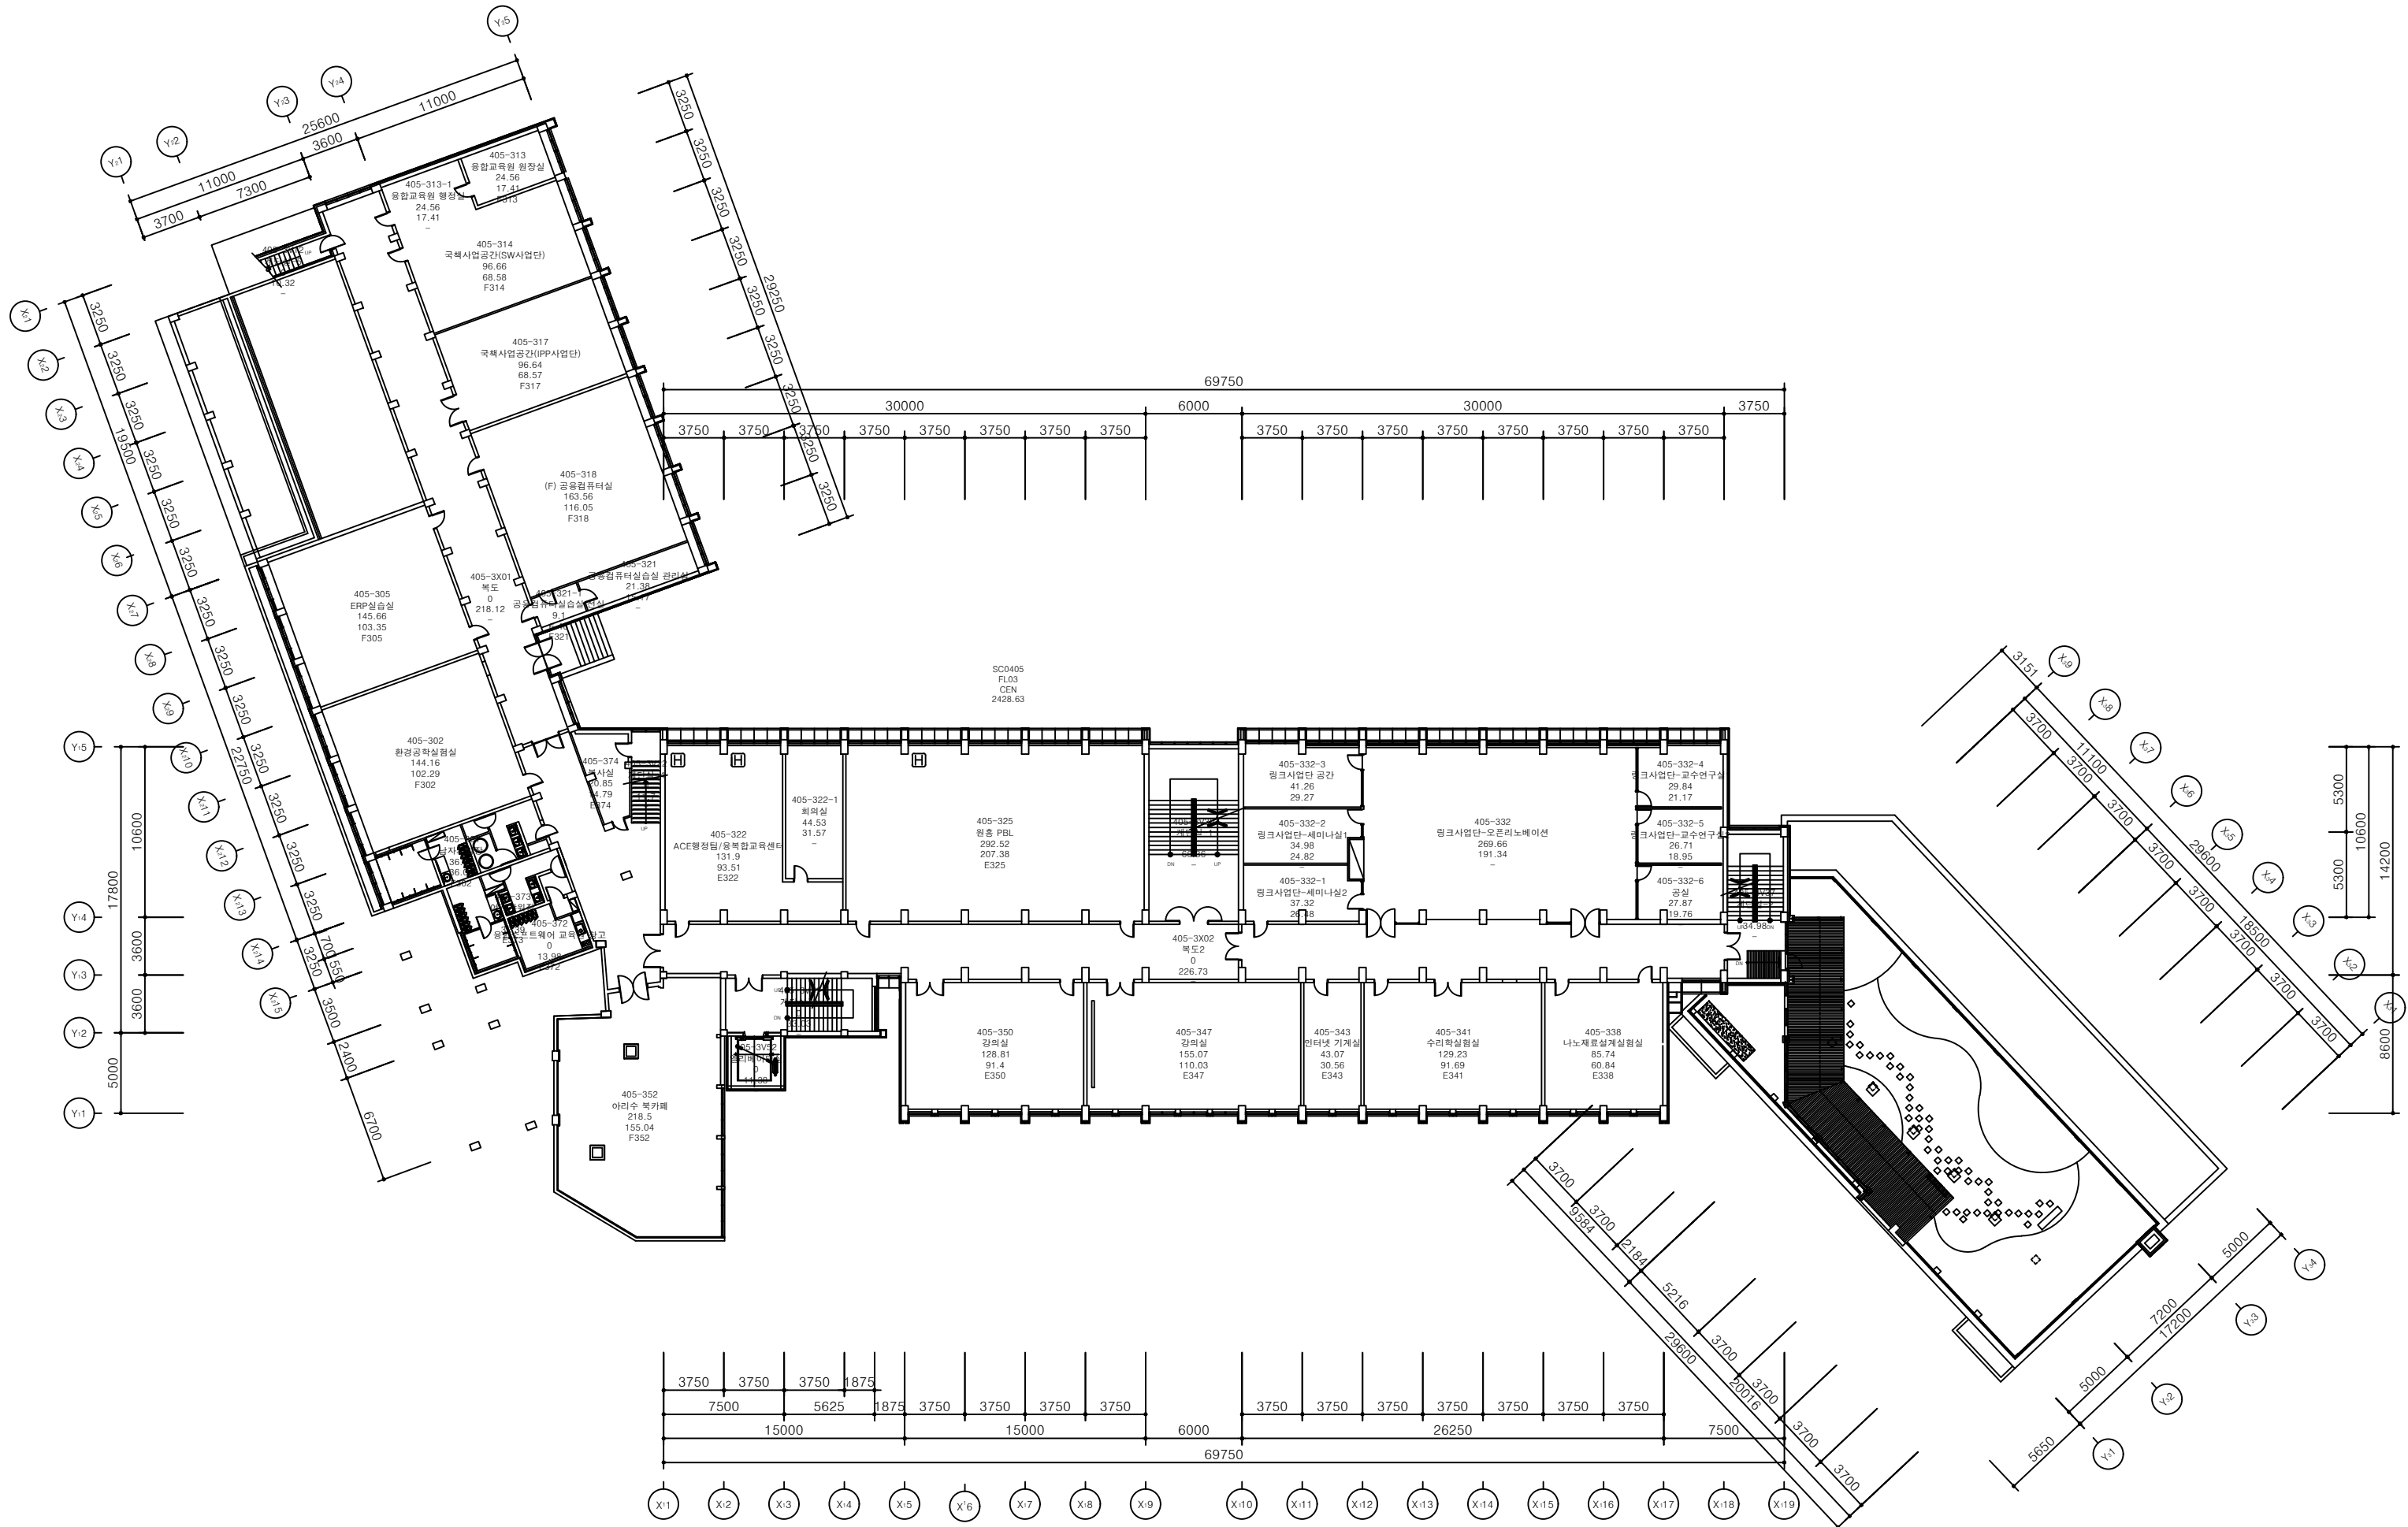


지상 3층 평면도

평면도

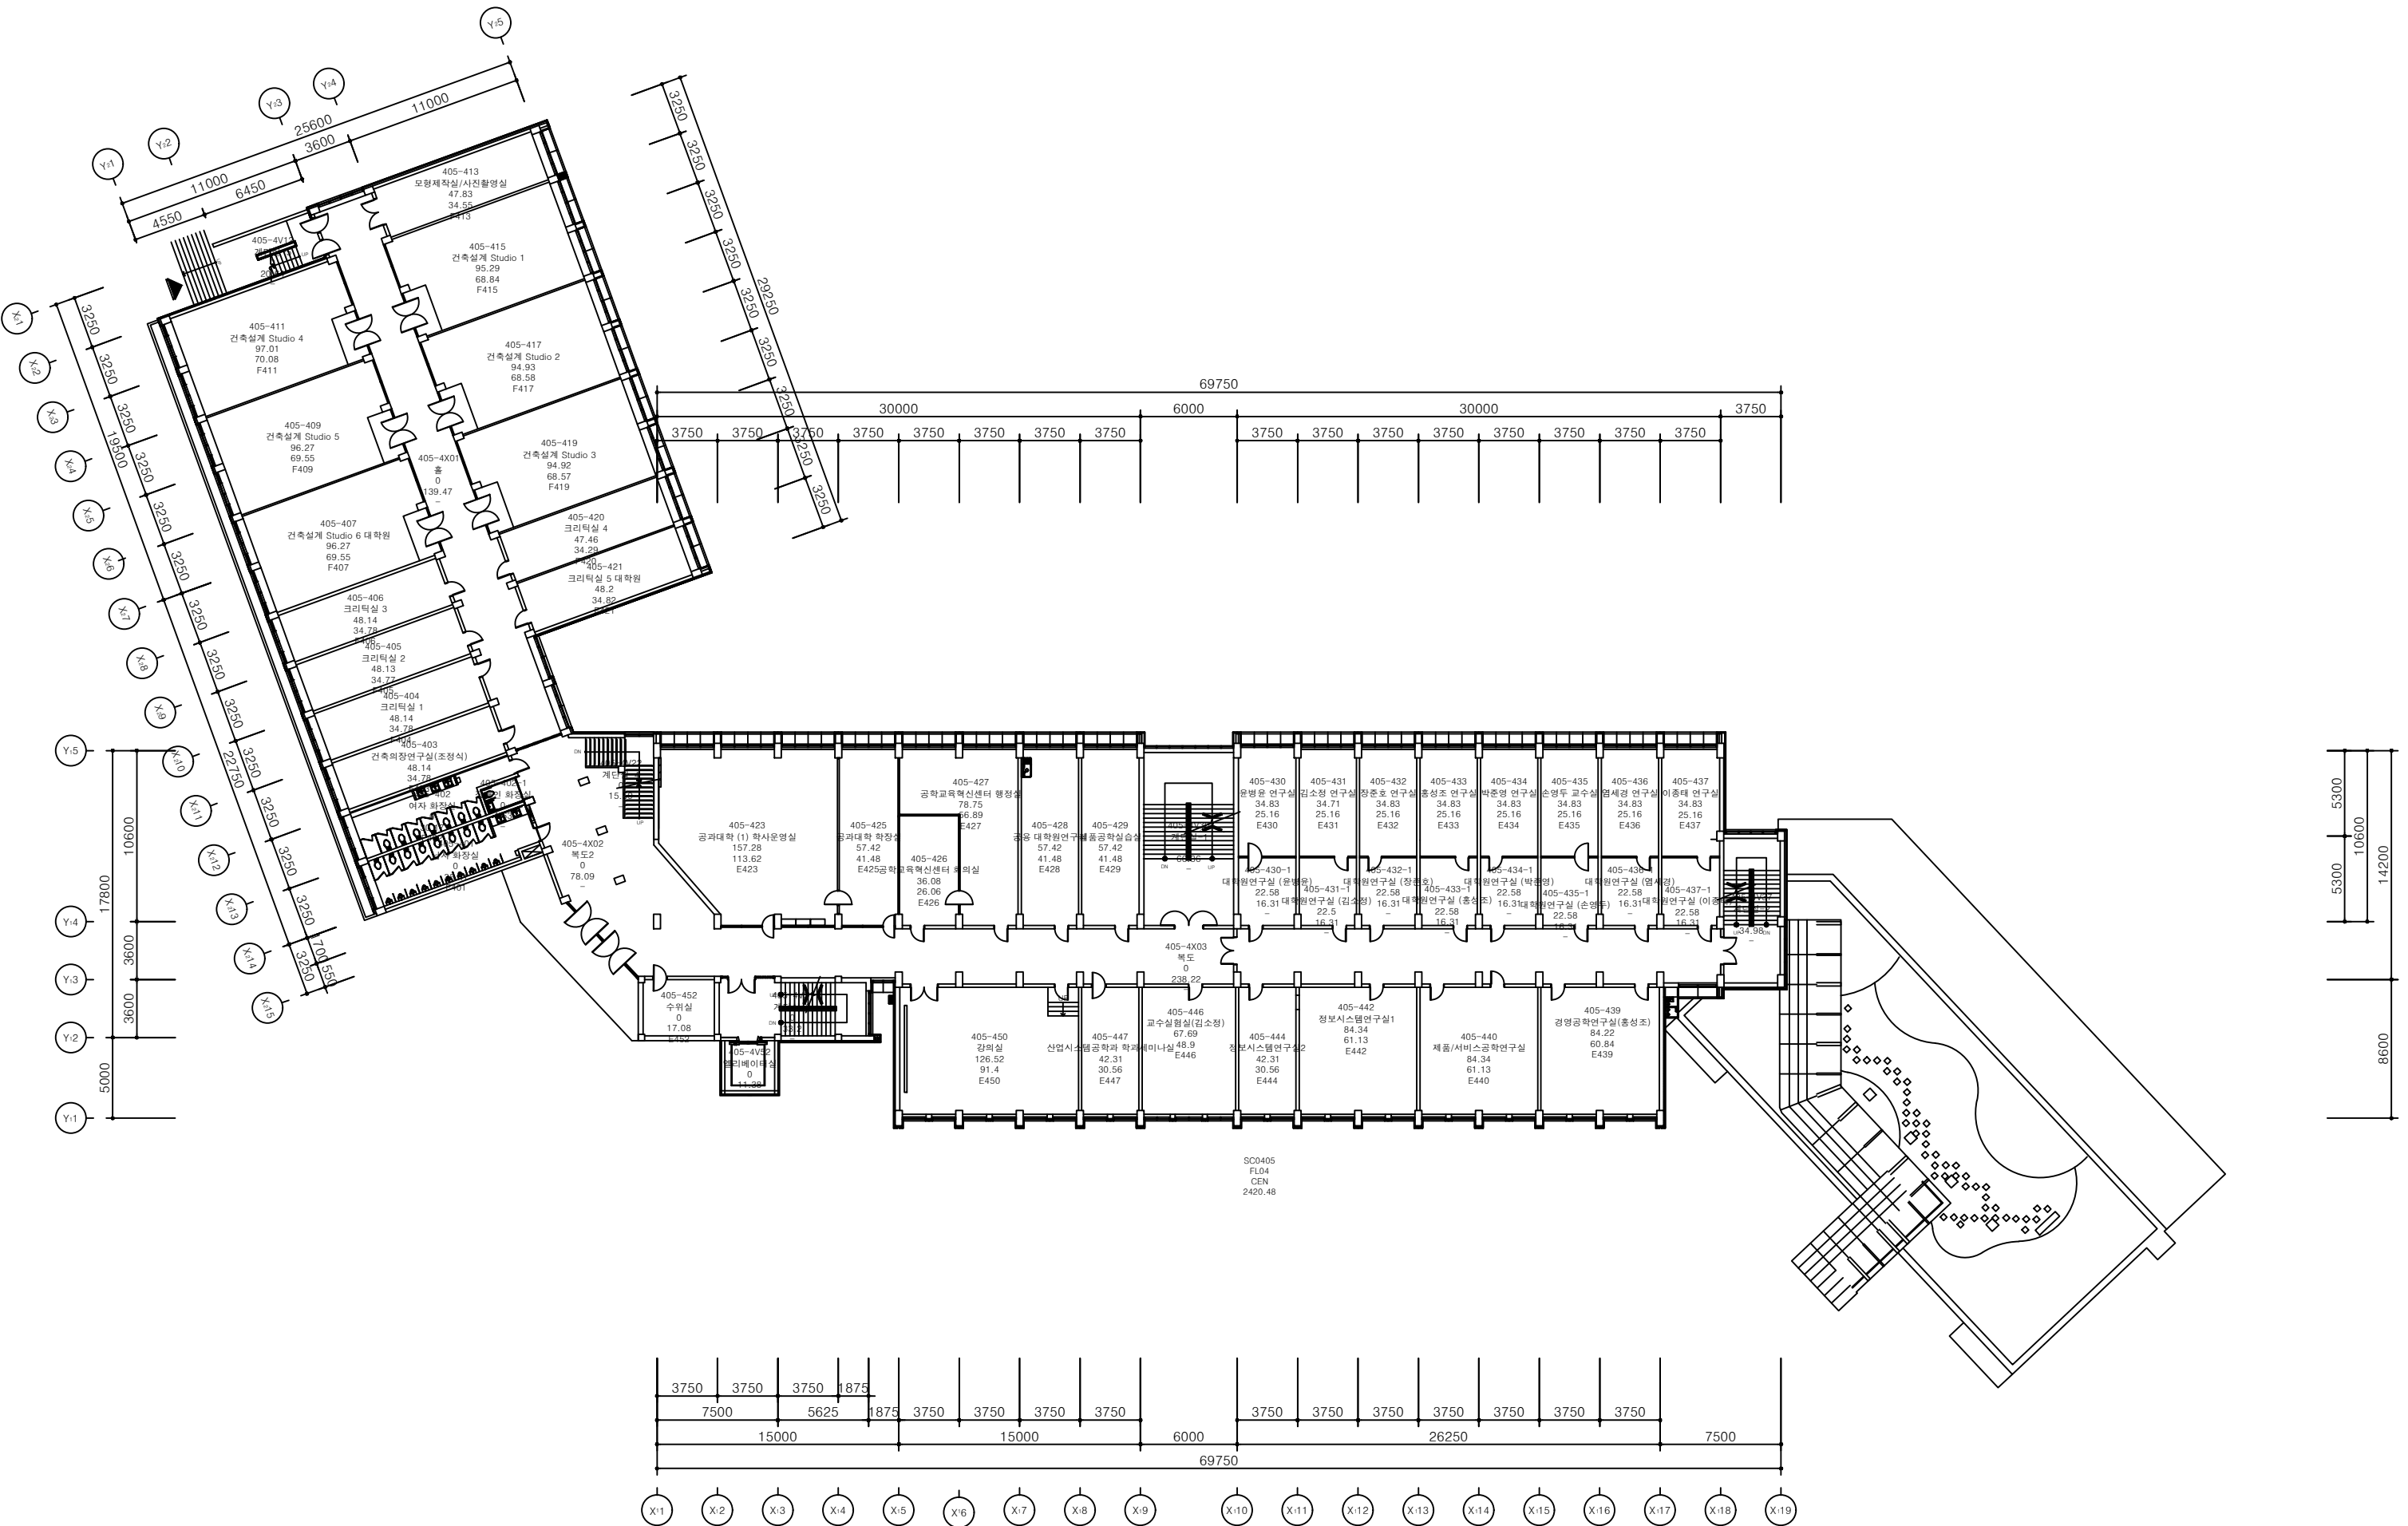


지상 4층 평면도

연구관

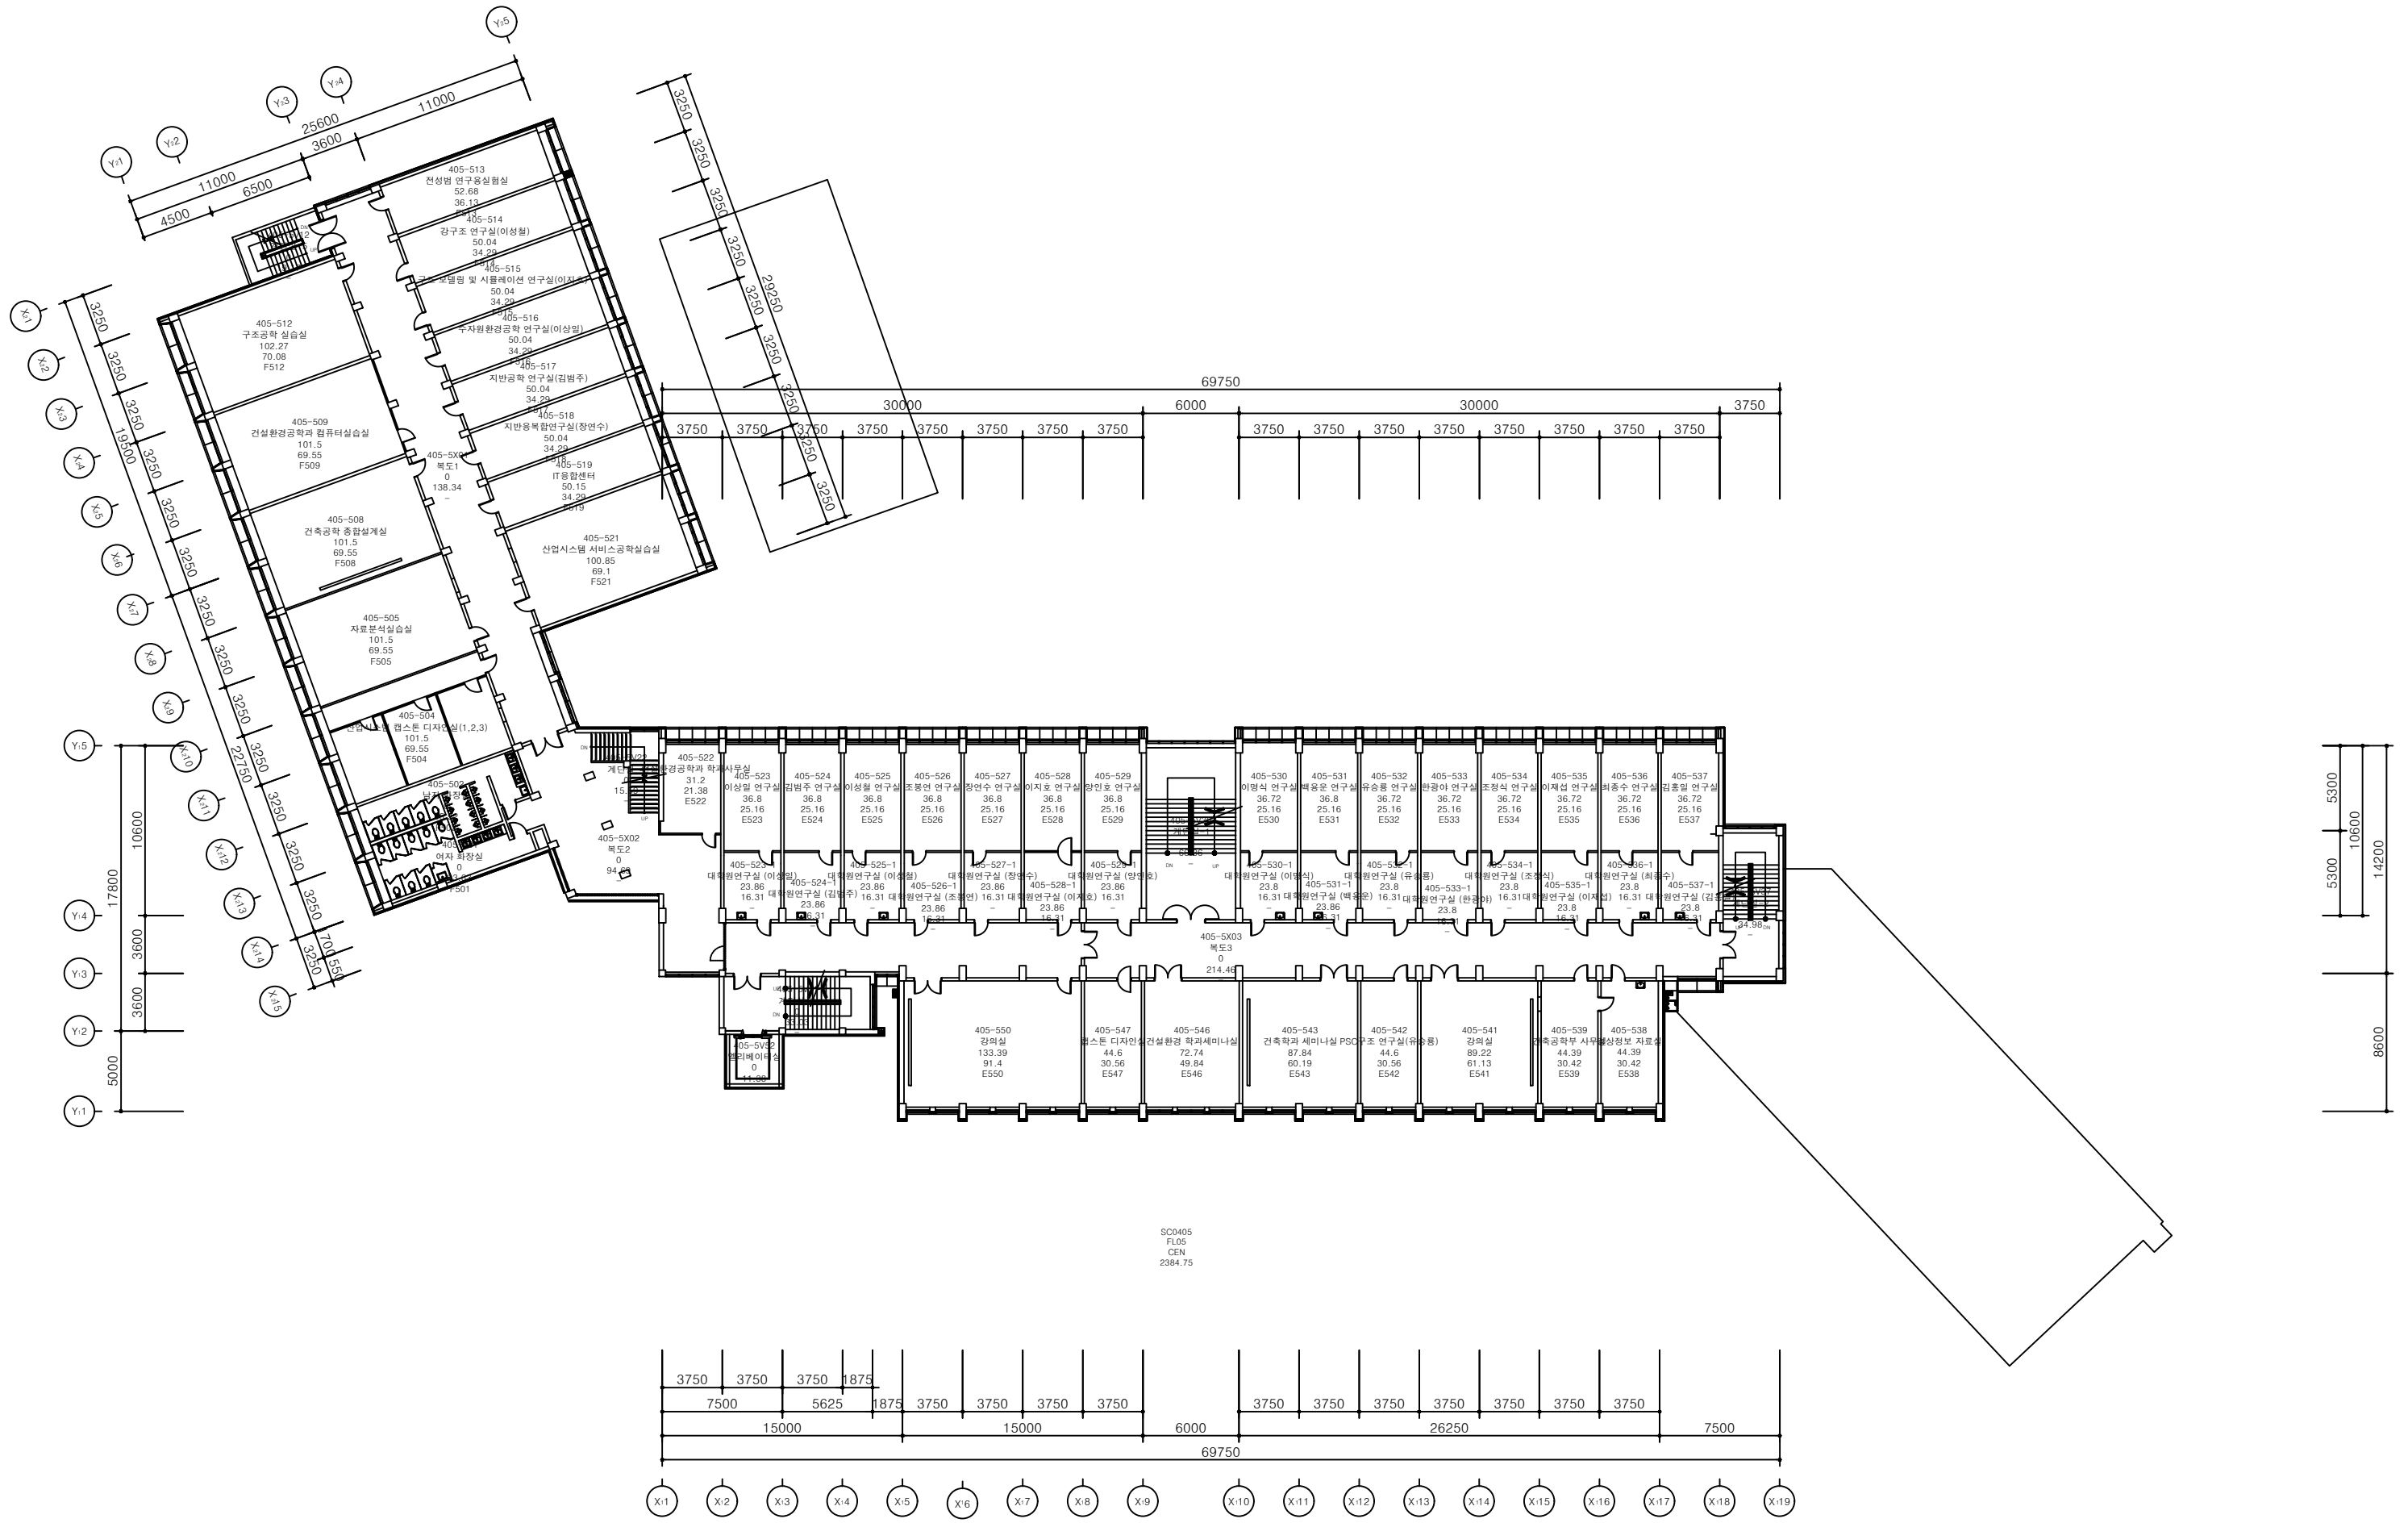


지상 5층 평면도

원형관

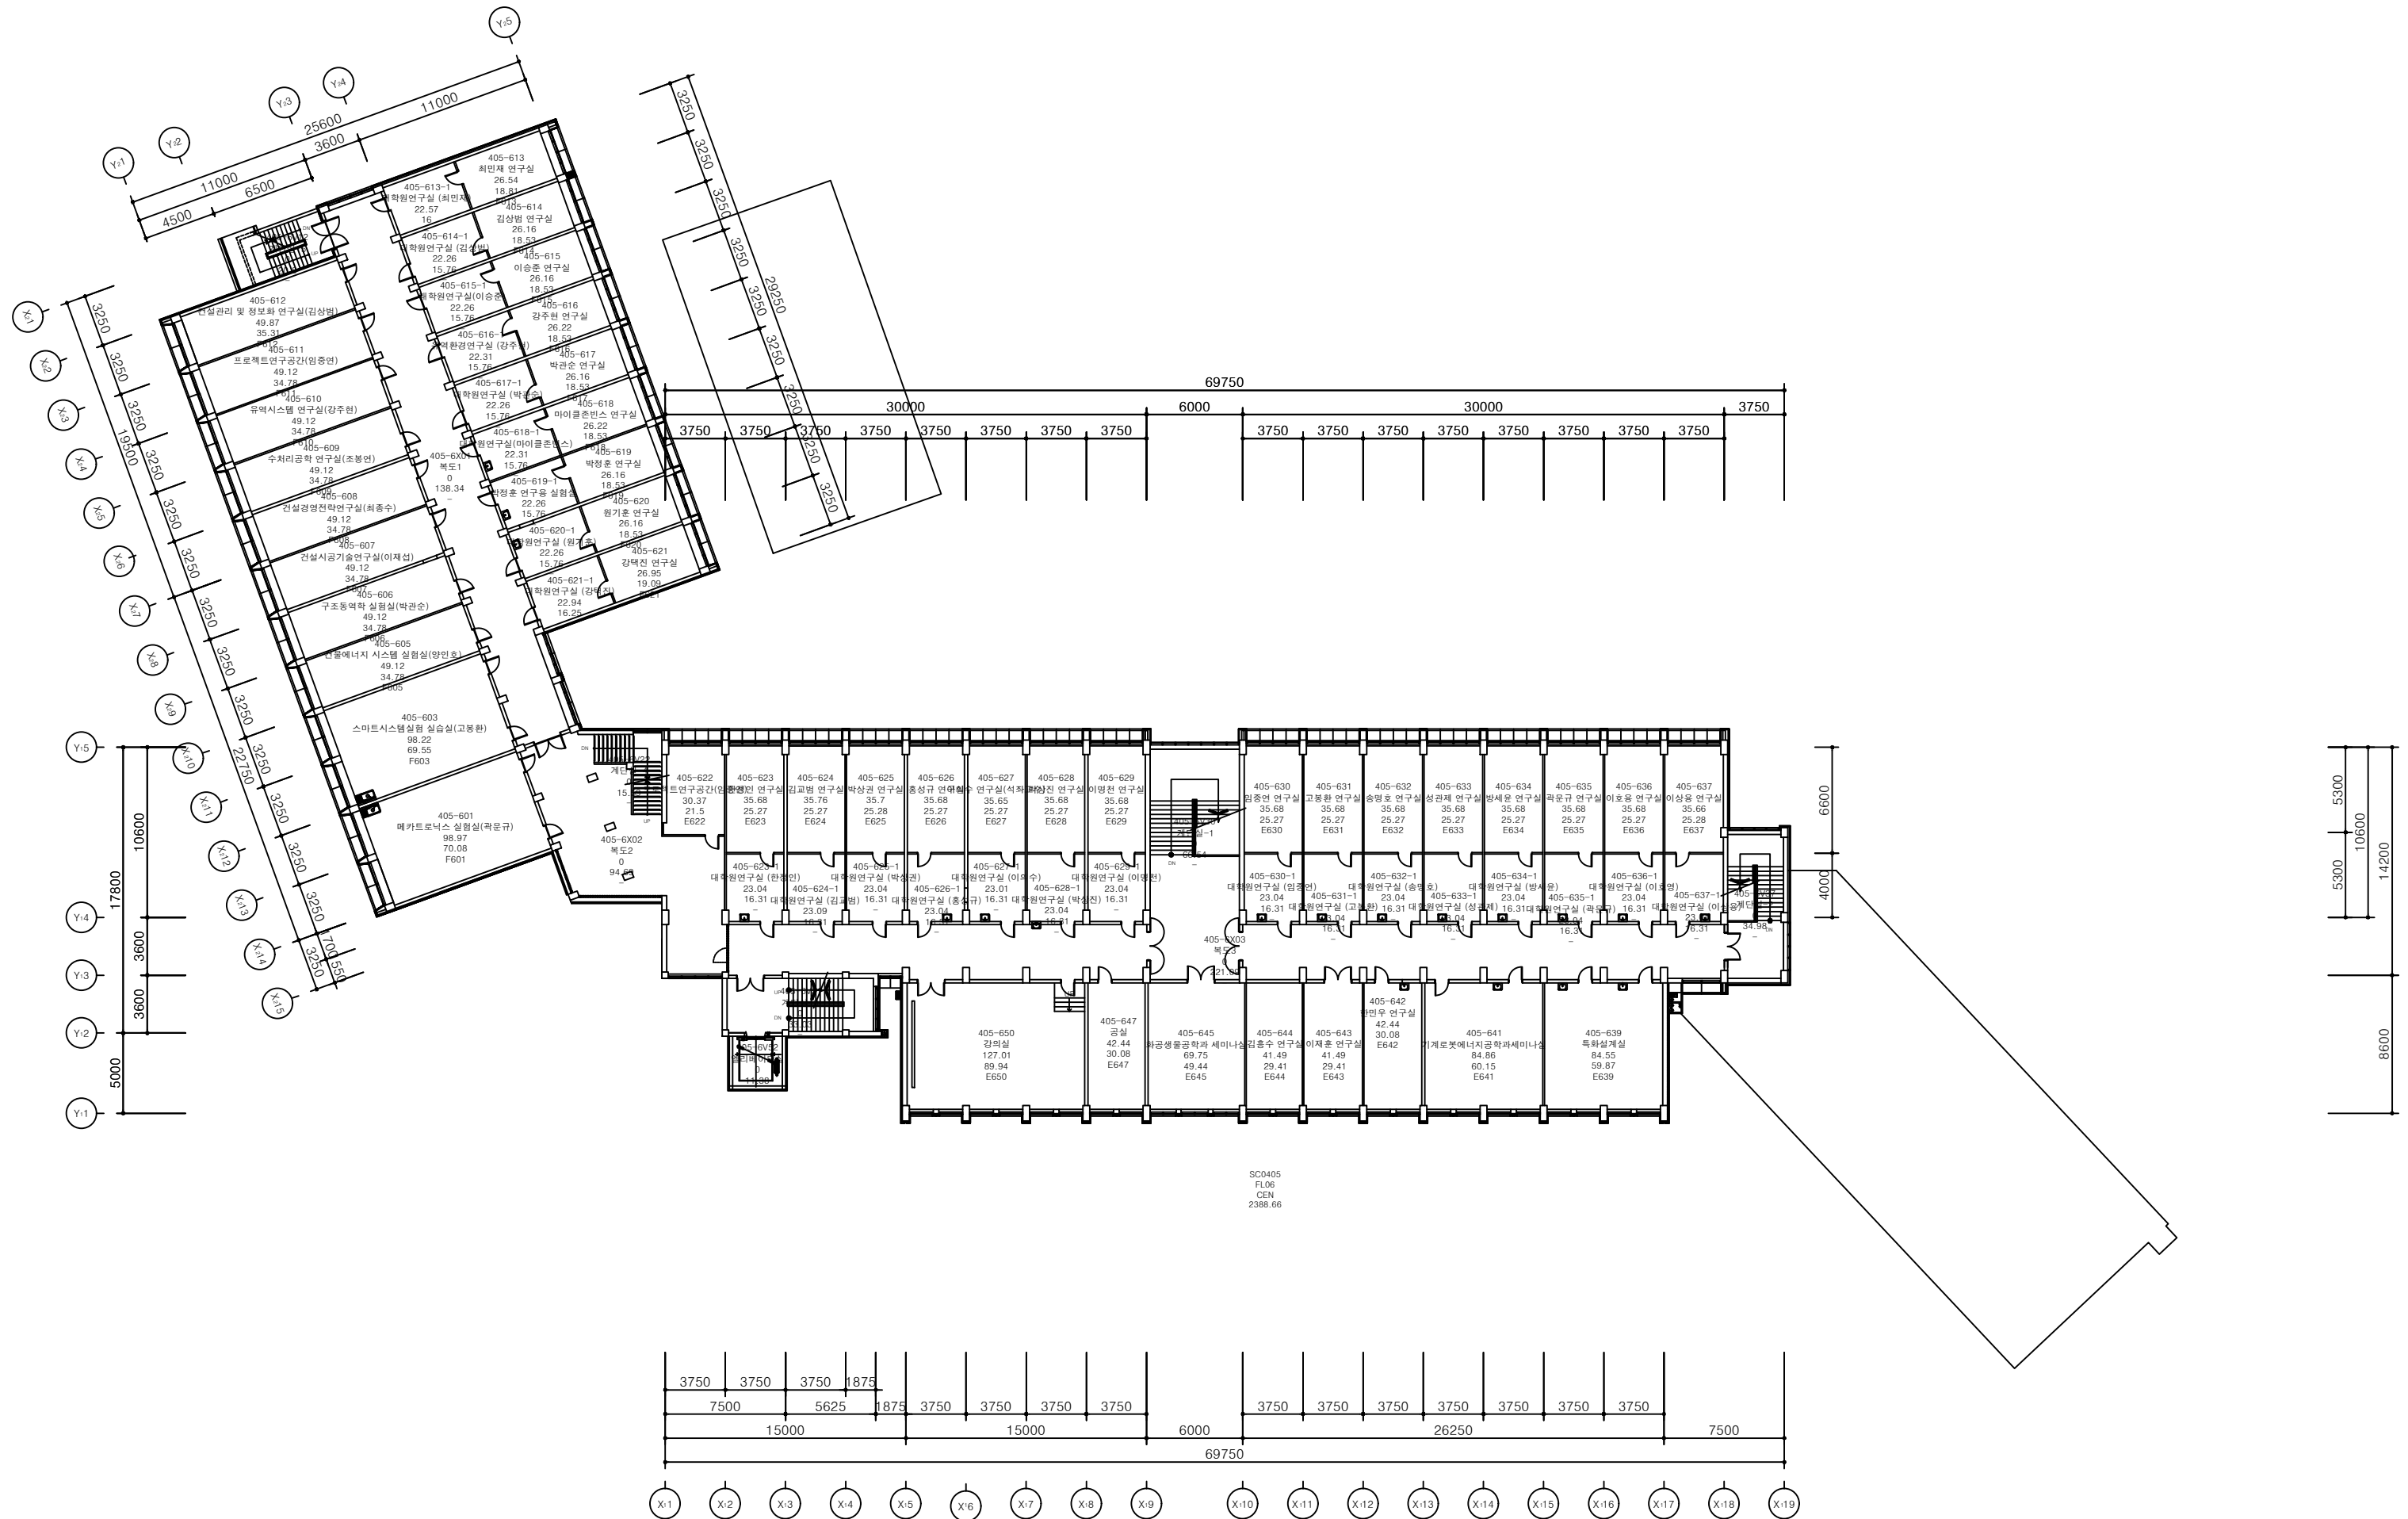

면 이 관

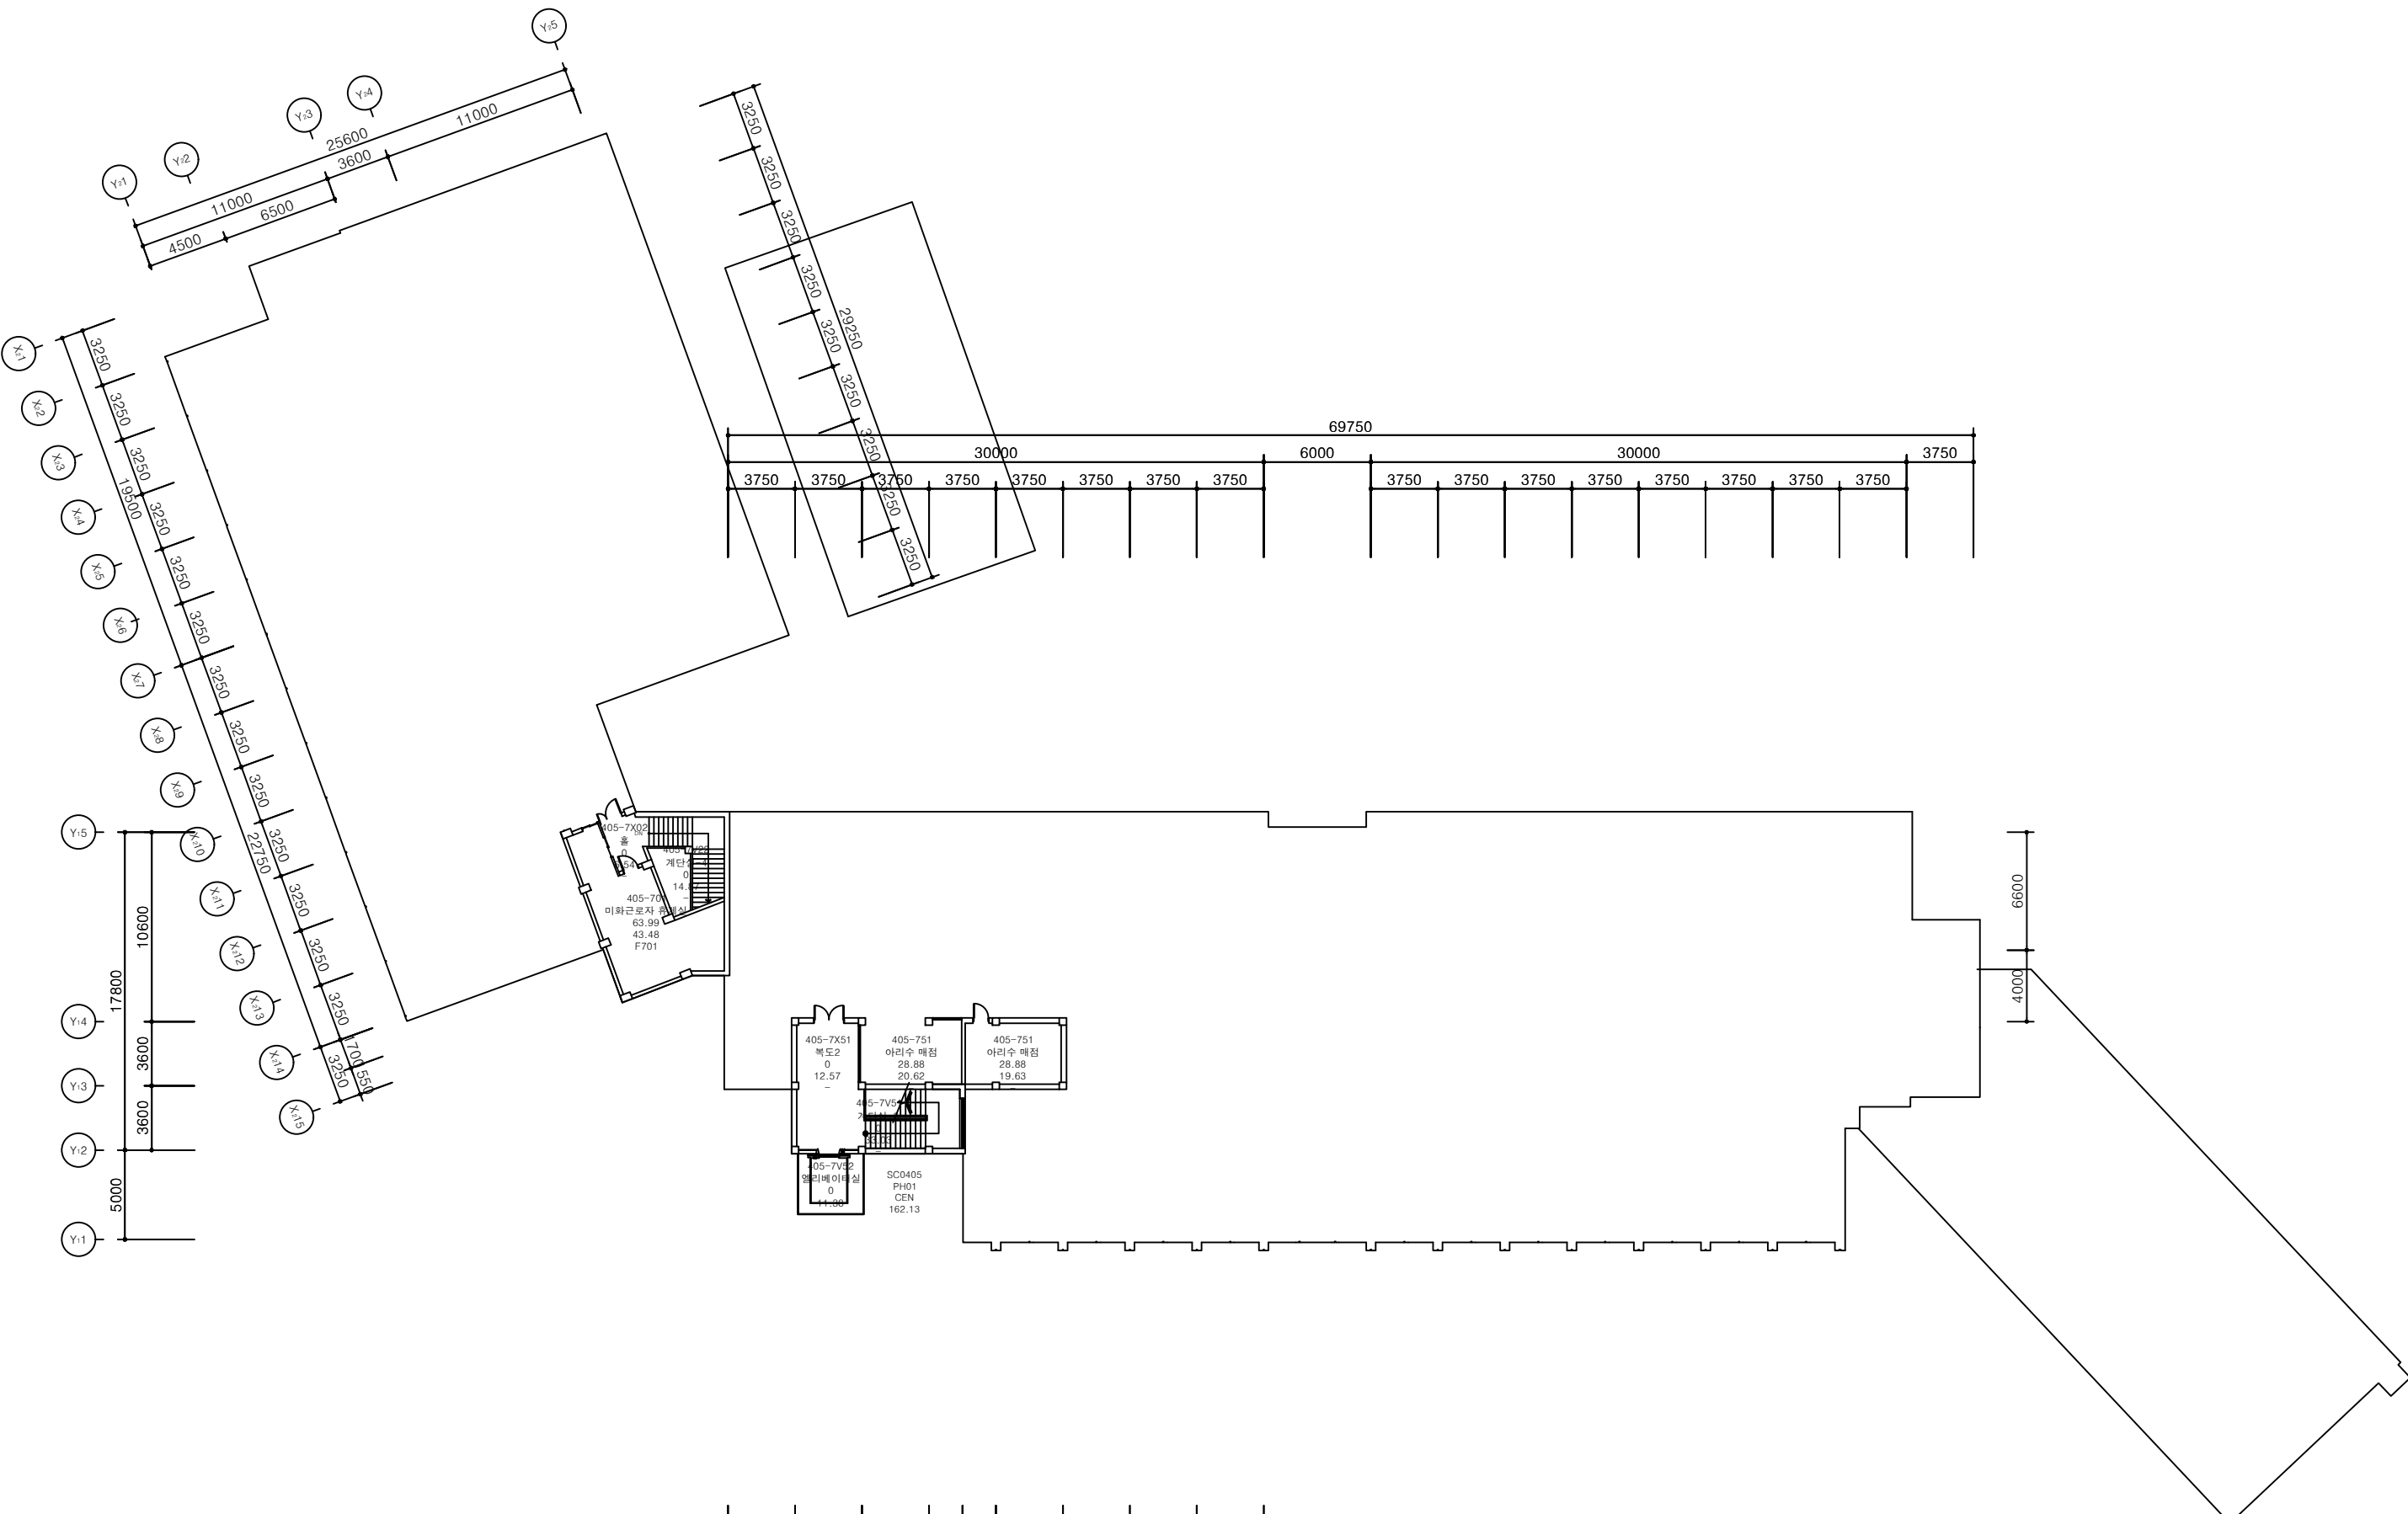

| | | | | | | | | | |
|-------|------|------|------|-------|------|------|------|------|--|
| 3750 | 3750 | 3750 | 1875 | | | | | | |
| 7500 | | 5625 | | 1875 | 3750 | 3750 | 3750 | 3750 | |
| 15000 | | | | 15000 | | | | | |