


신공학관 (기숙사)

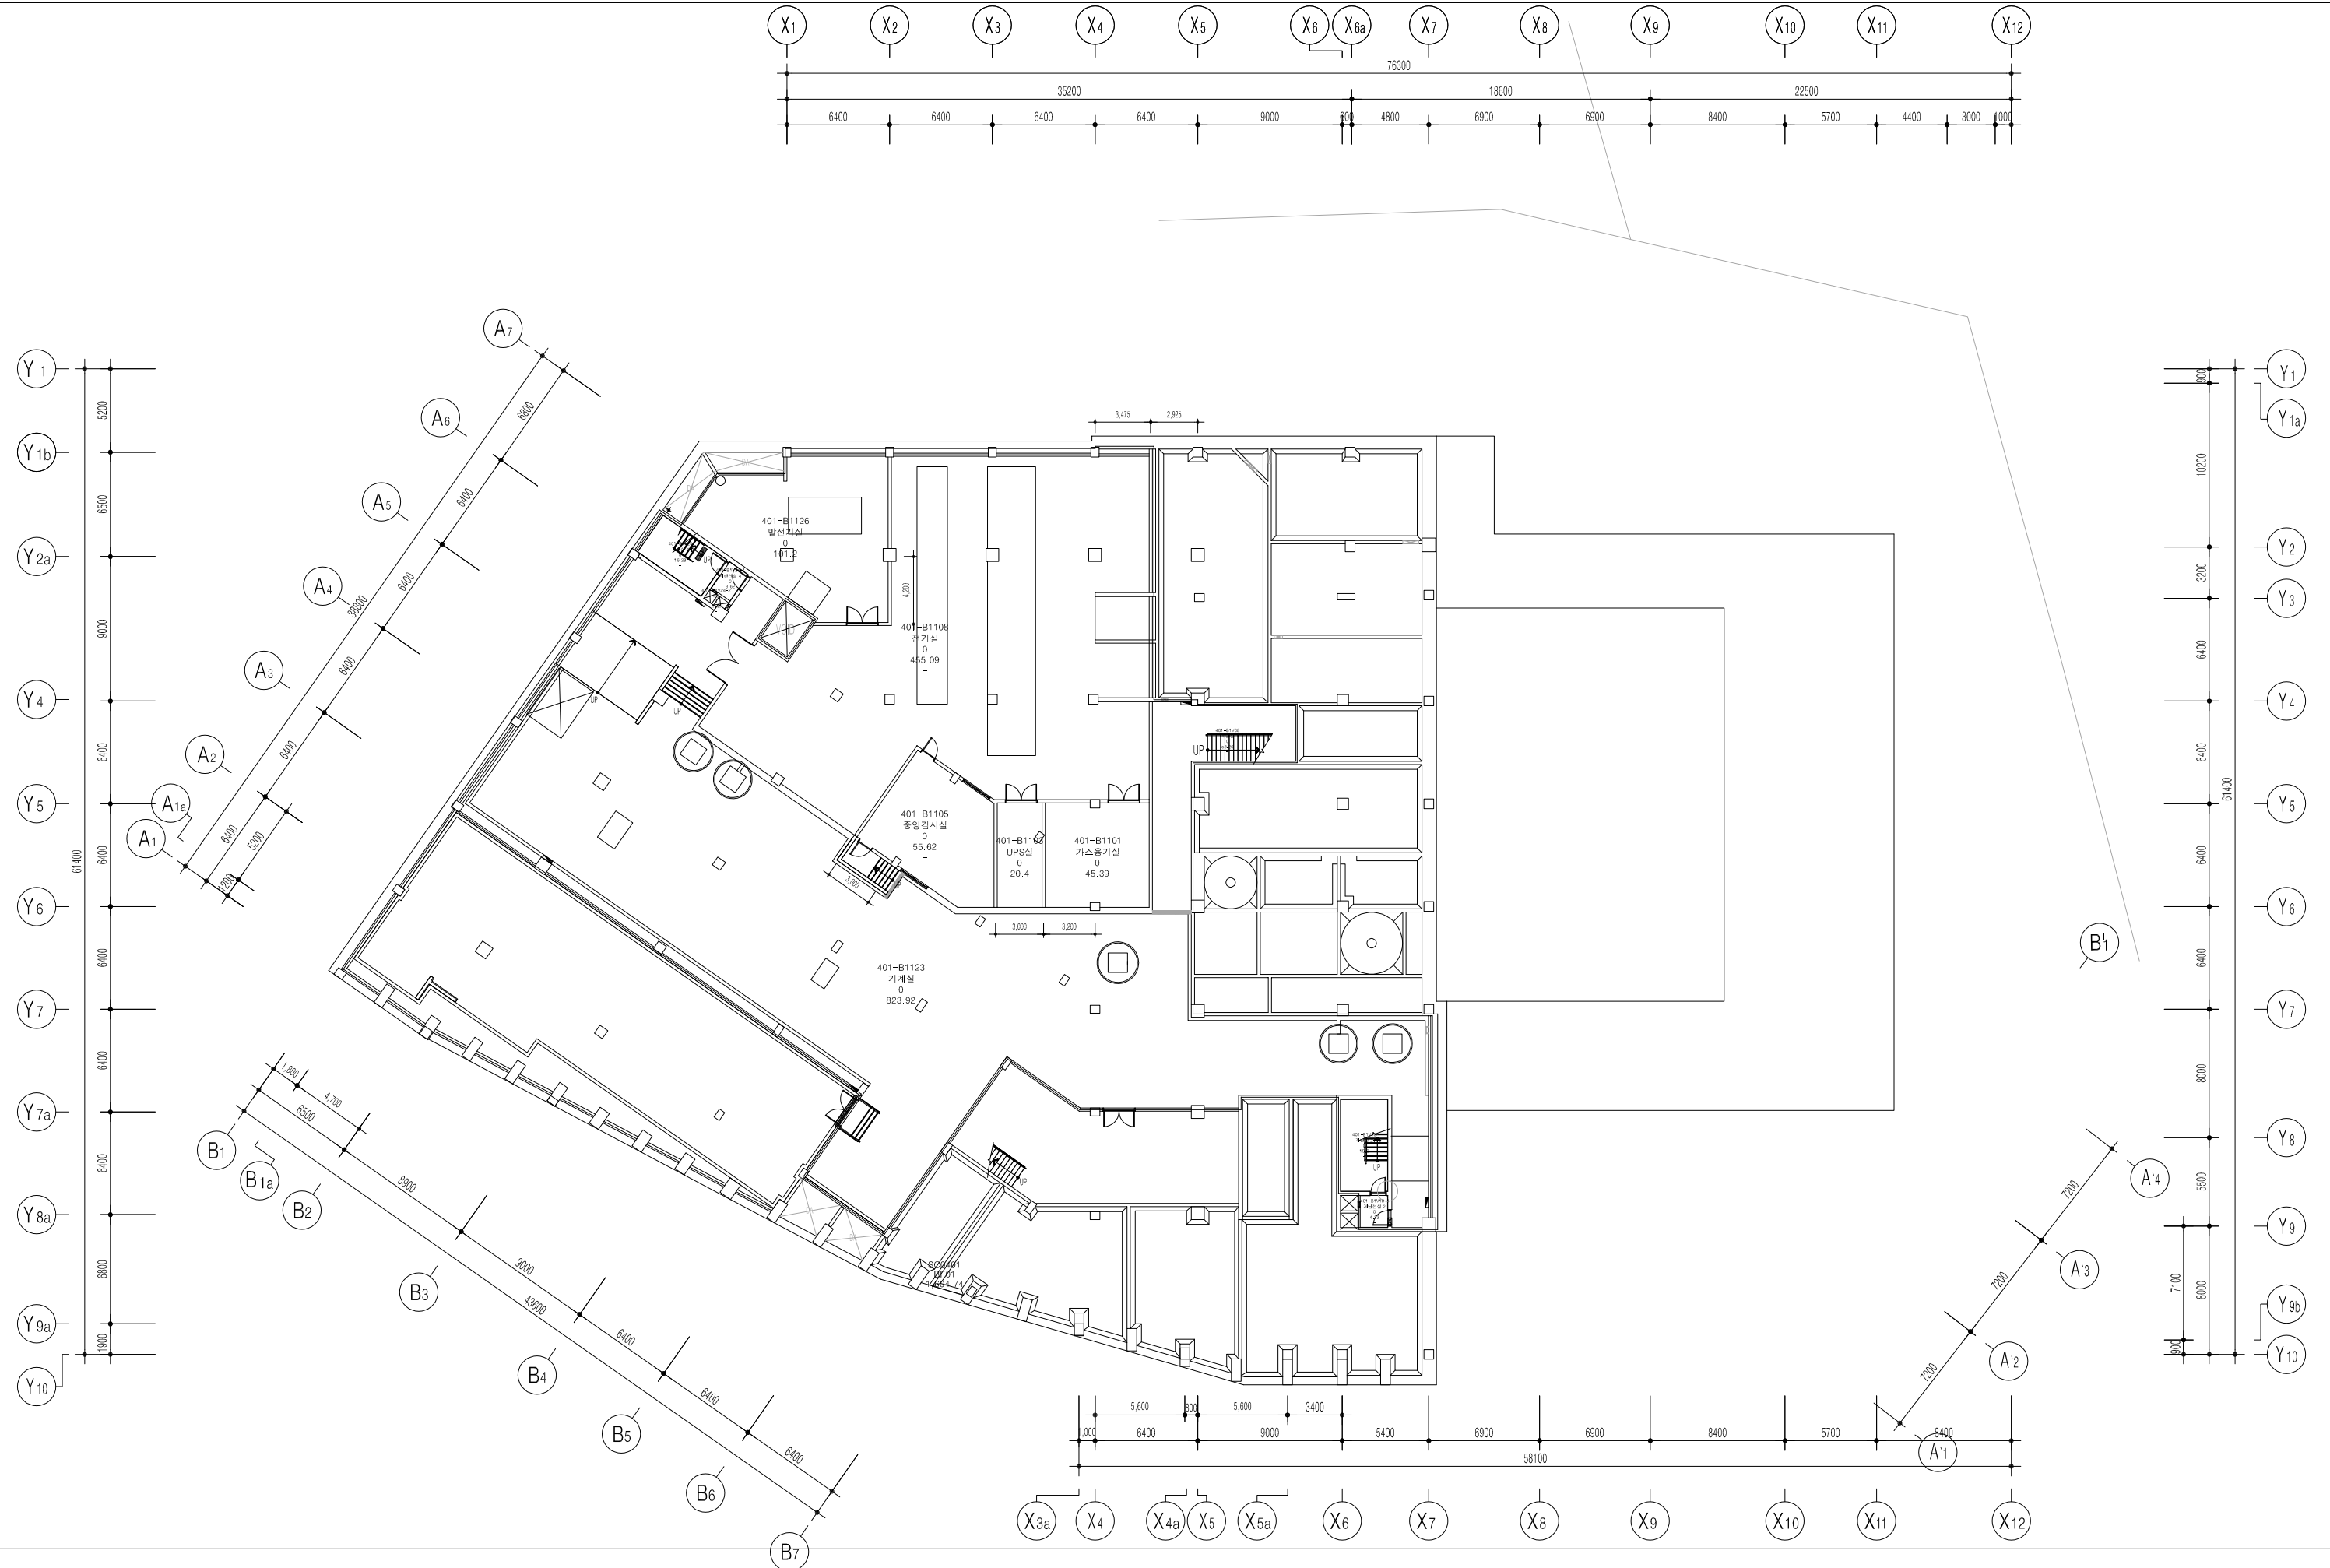

지하 1층 평면도 축척 : 1/400