
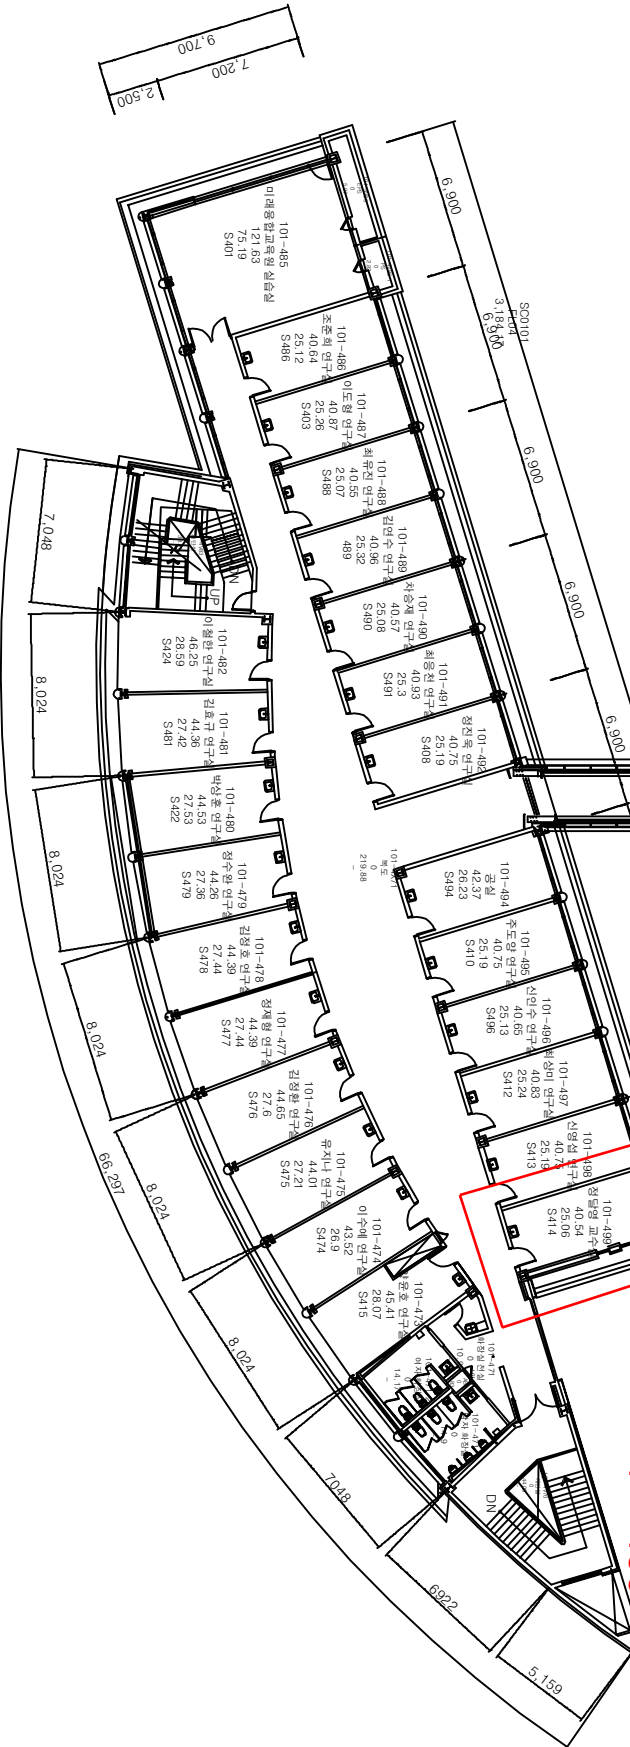
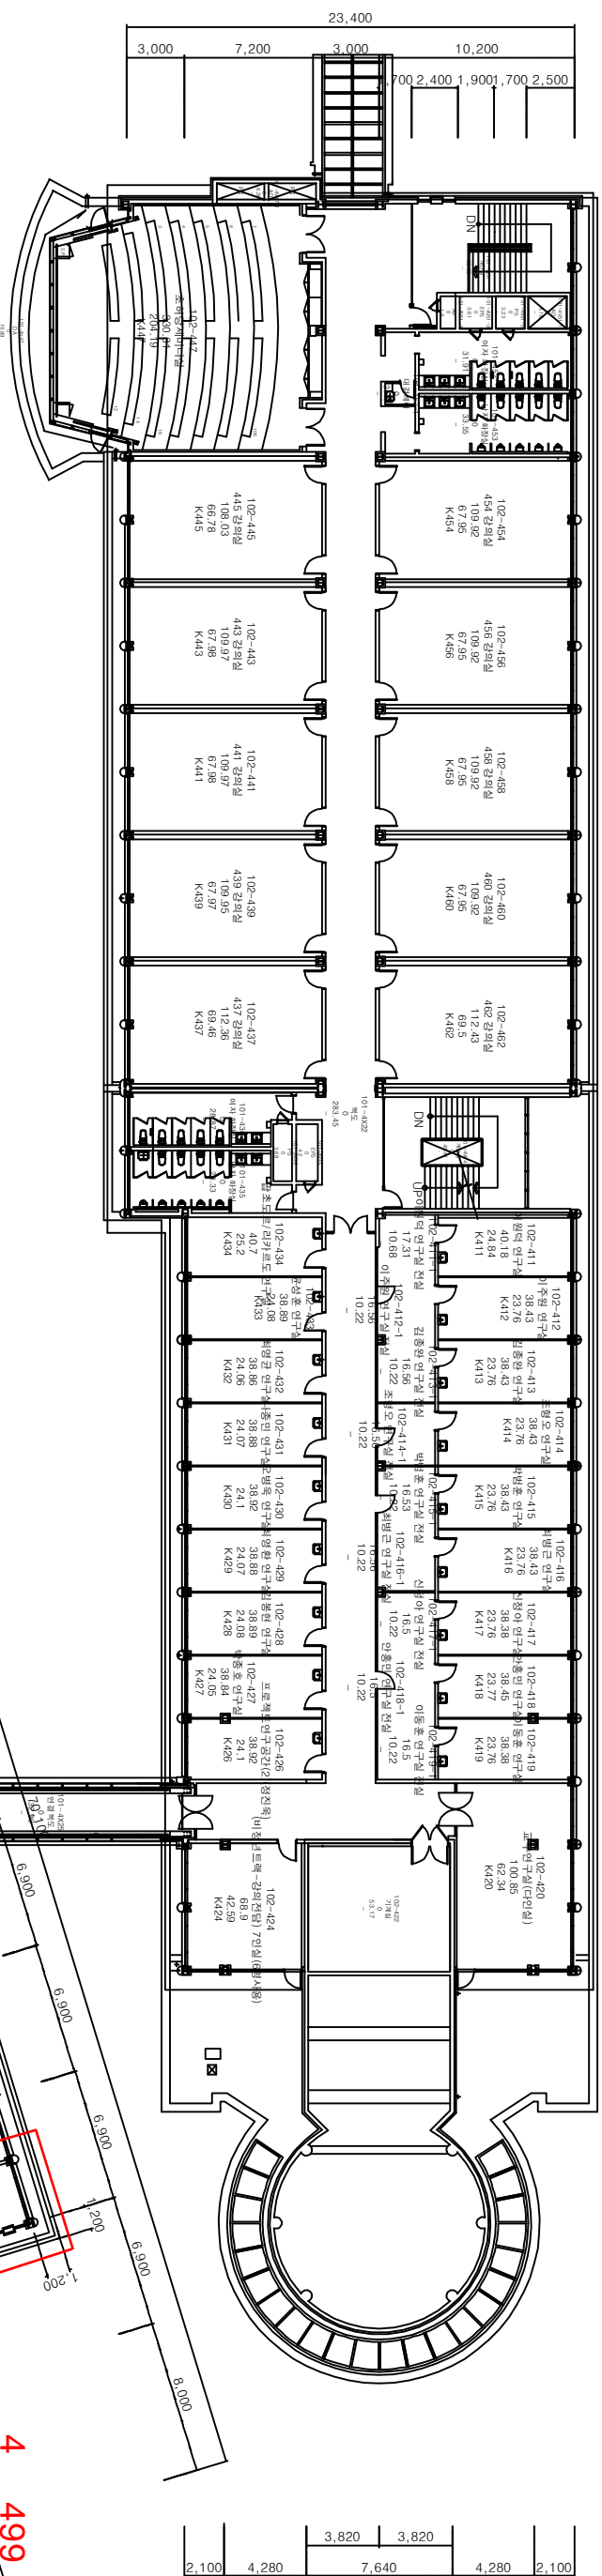


# 학술 / 문화 관

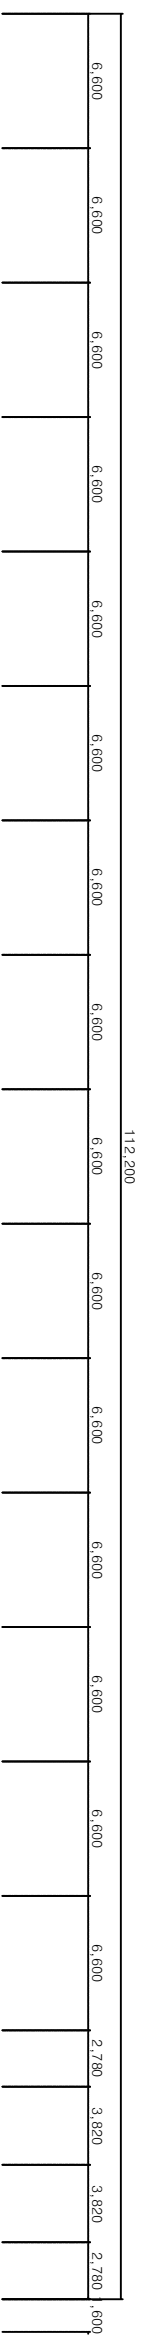

4 499

지상4층 평면도

200

101-499

정달영 교수실

40.54

25.06

S414

101-498

이영섭 연구실

40.75

25.19

S413

51

