

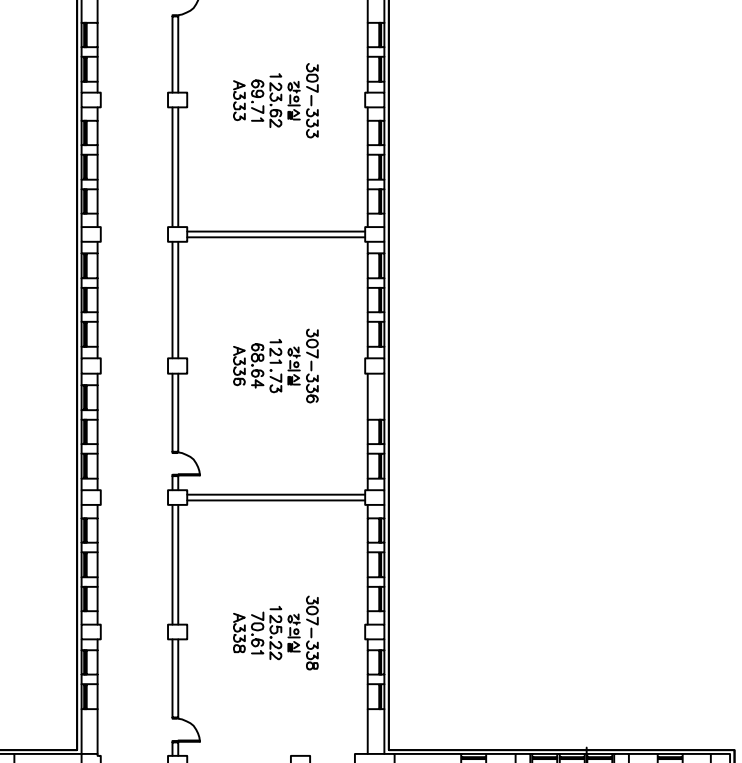
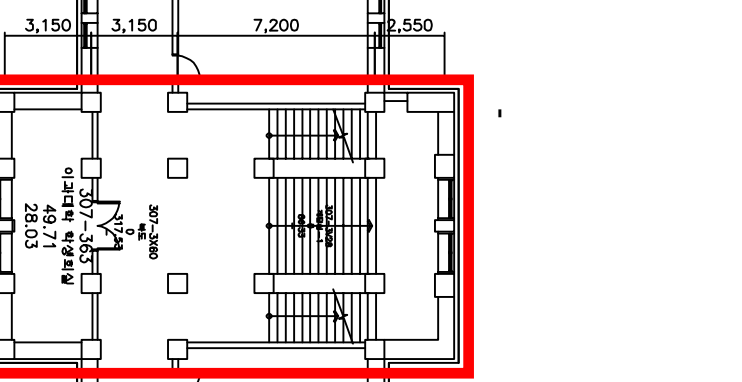
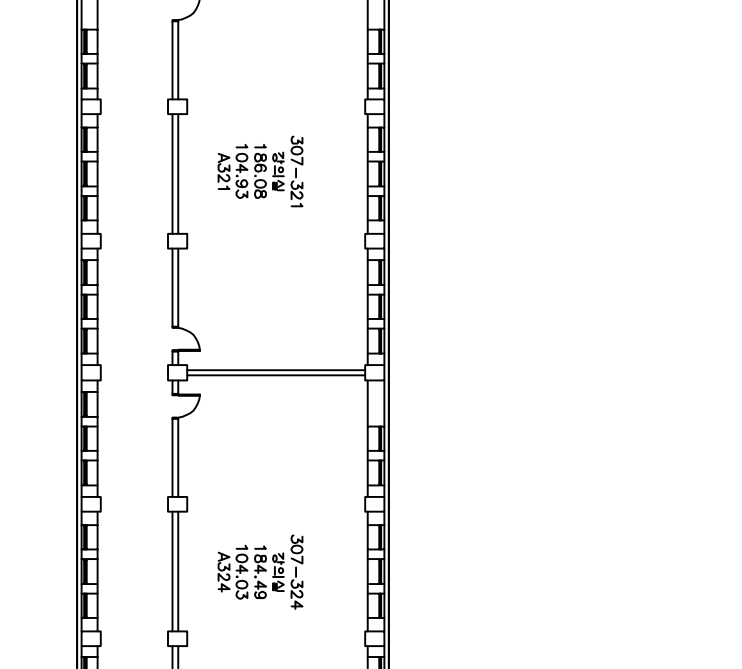


10,800			4,500			10,800		
3,600	3,600	3,600				2,838	5,425	2,537


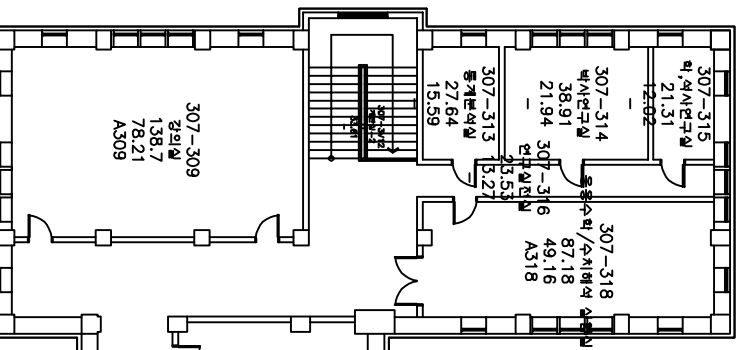


10,800			4,500			10,800		
3,600	3,600	3,600				3,600	3,600	3,600

SC0307
FL03
1,279.65

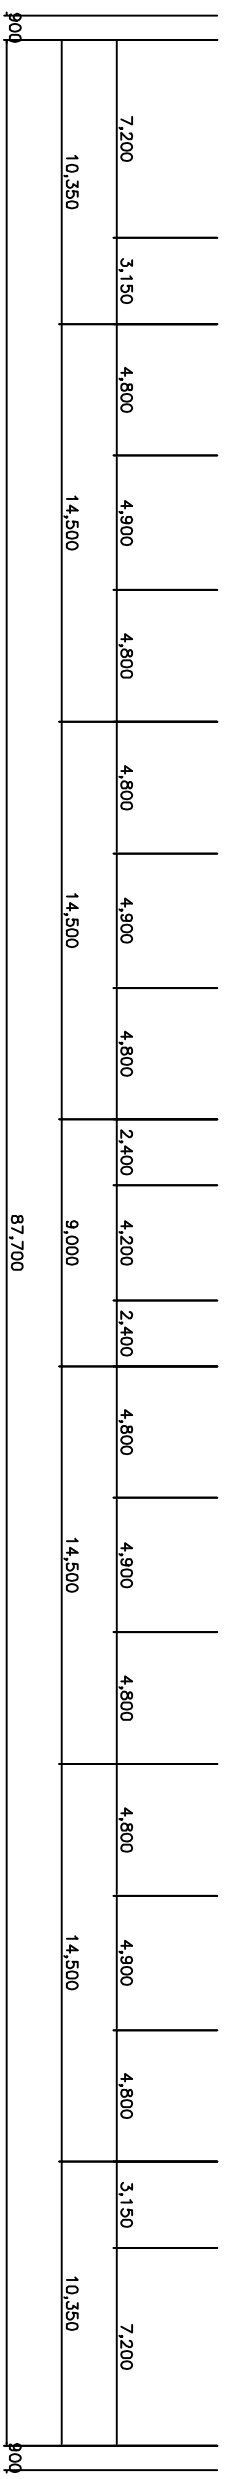

명진관

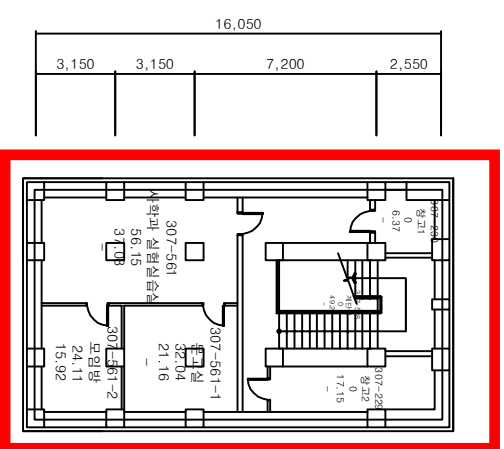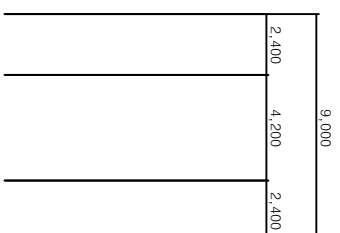

SC0307
PH02
146.96

*
↓

2층 평면도