
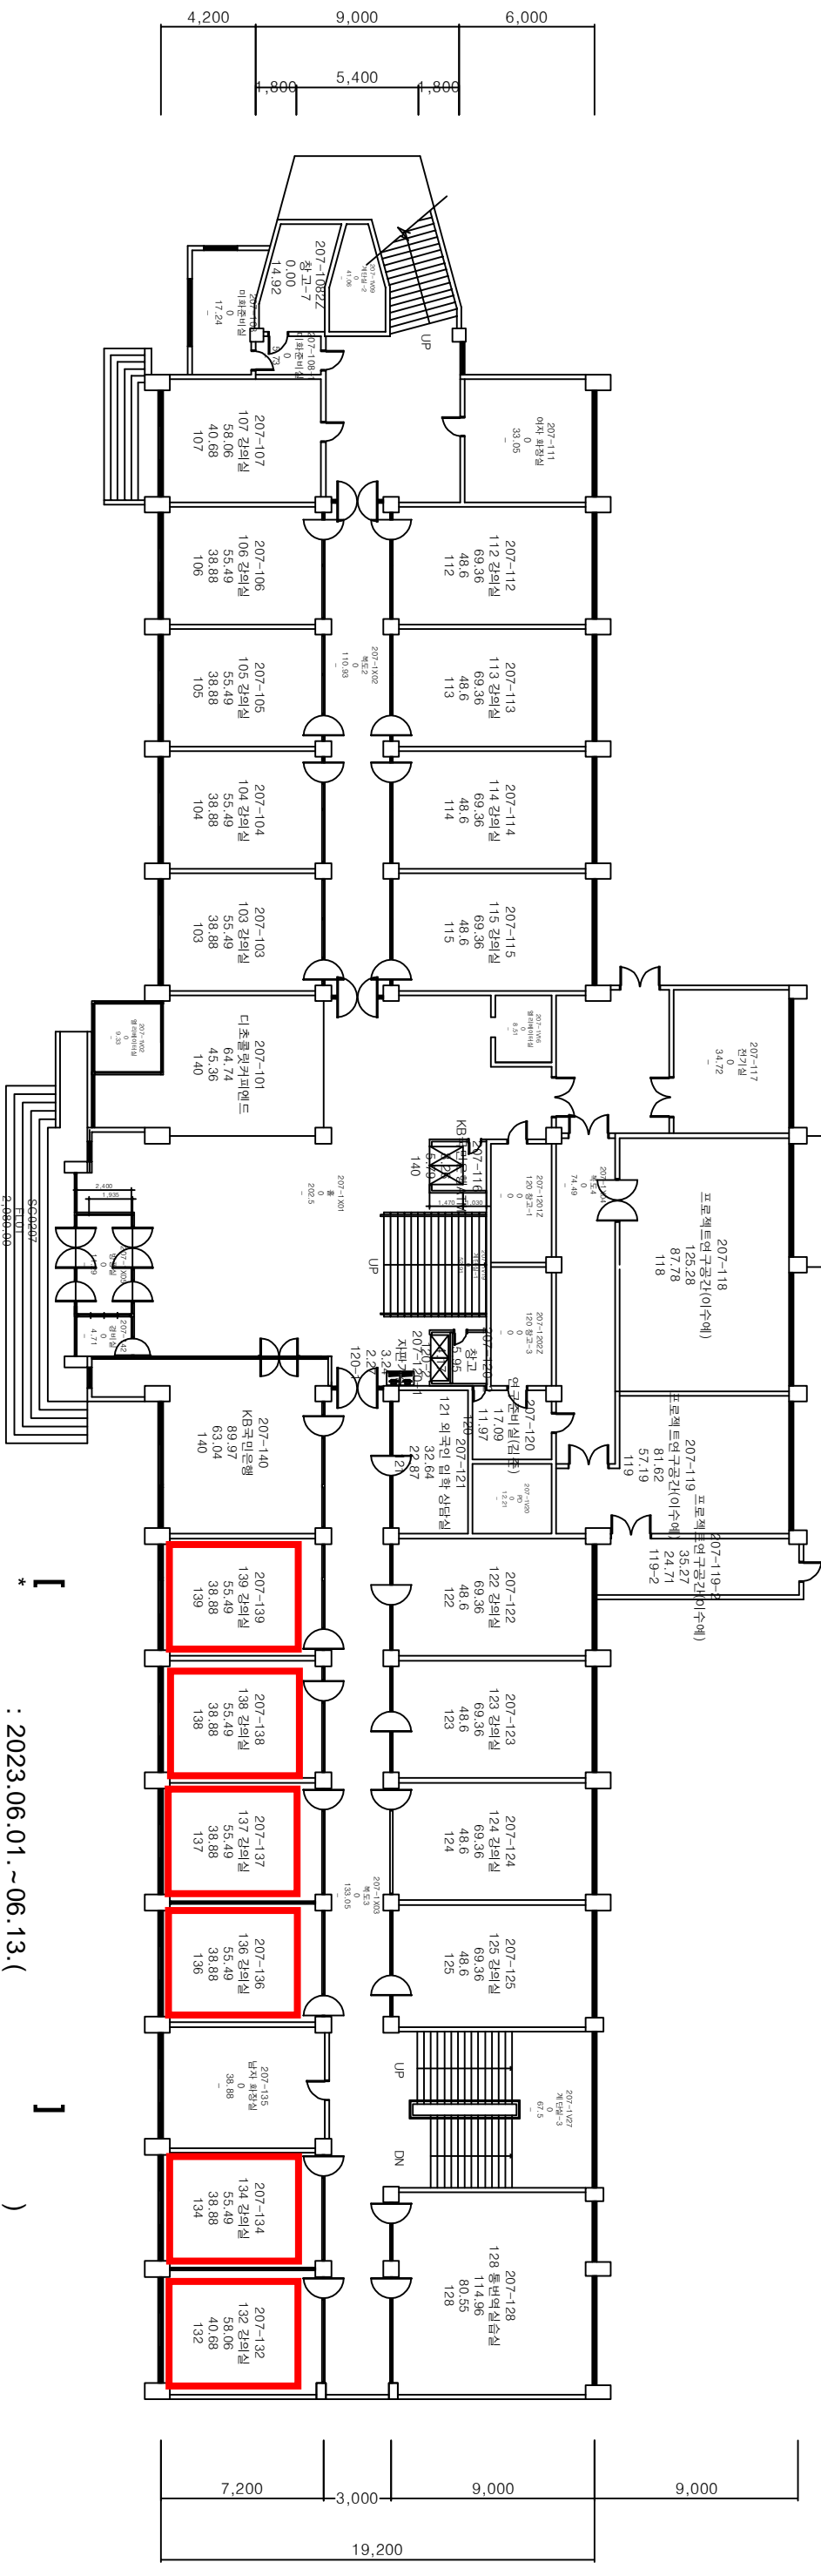


# 례 화 관

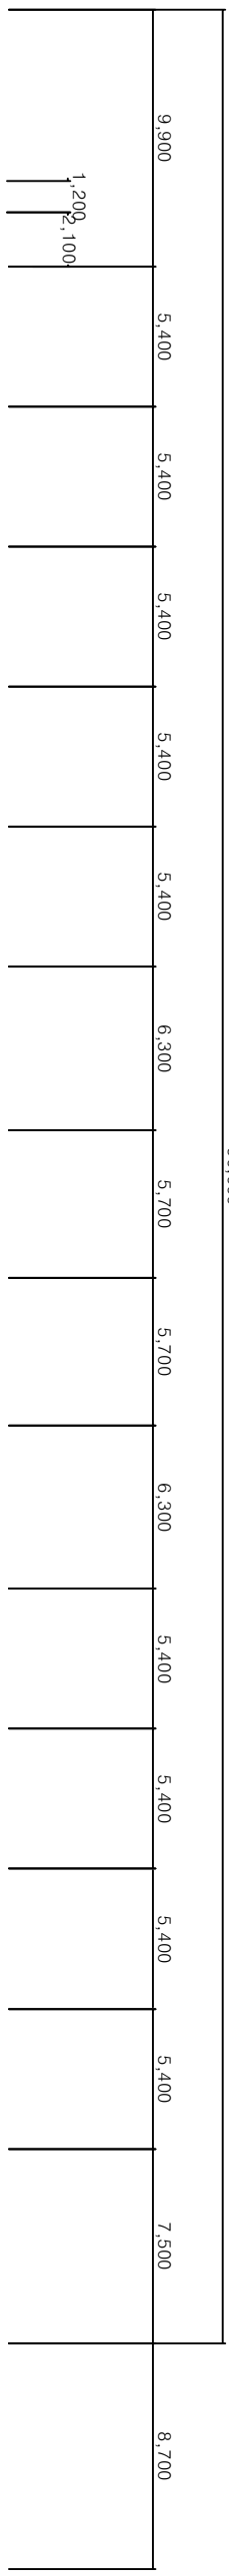

\* : 2023.06.01 ~ 06.13. ( )  
 \* : 1 6 - ( )  
 1. ' ( )  
 2. - 3T )  
 3. - ( )  
 4. ' ( )  
 5. : LX , ' ( )

1 층 평면도 축척 : 1/300