
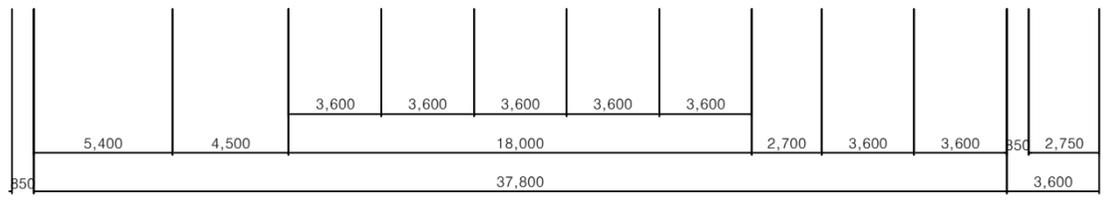
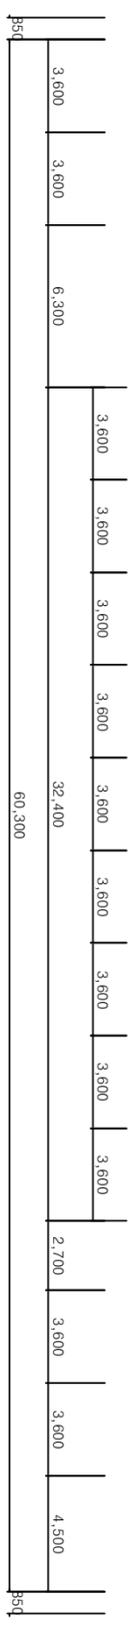
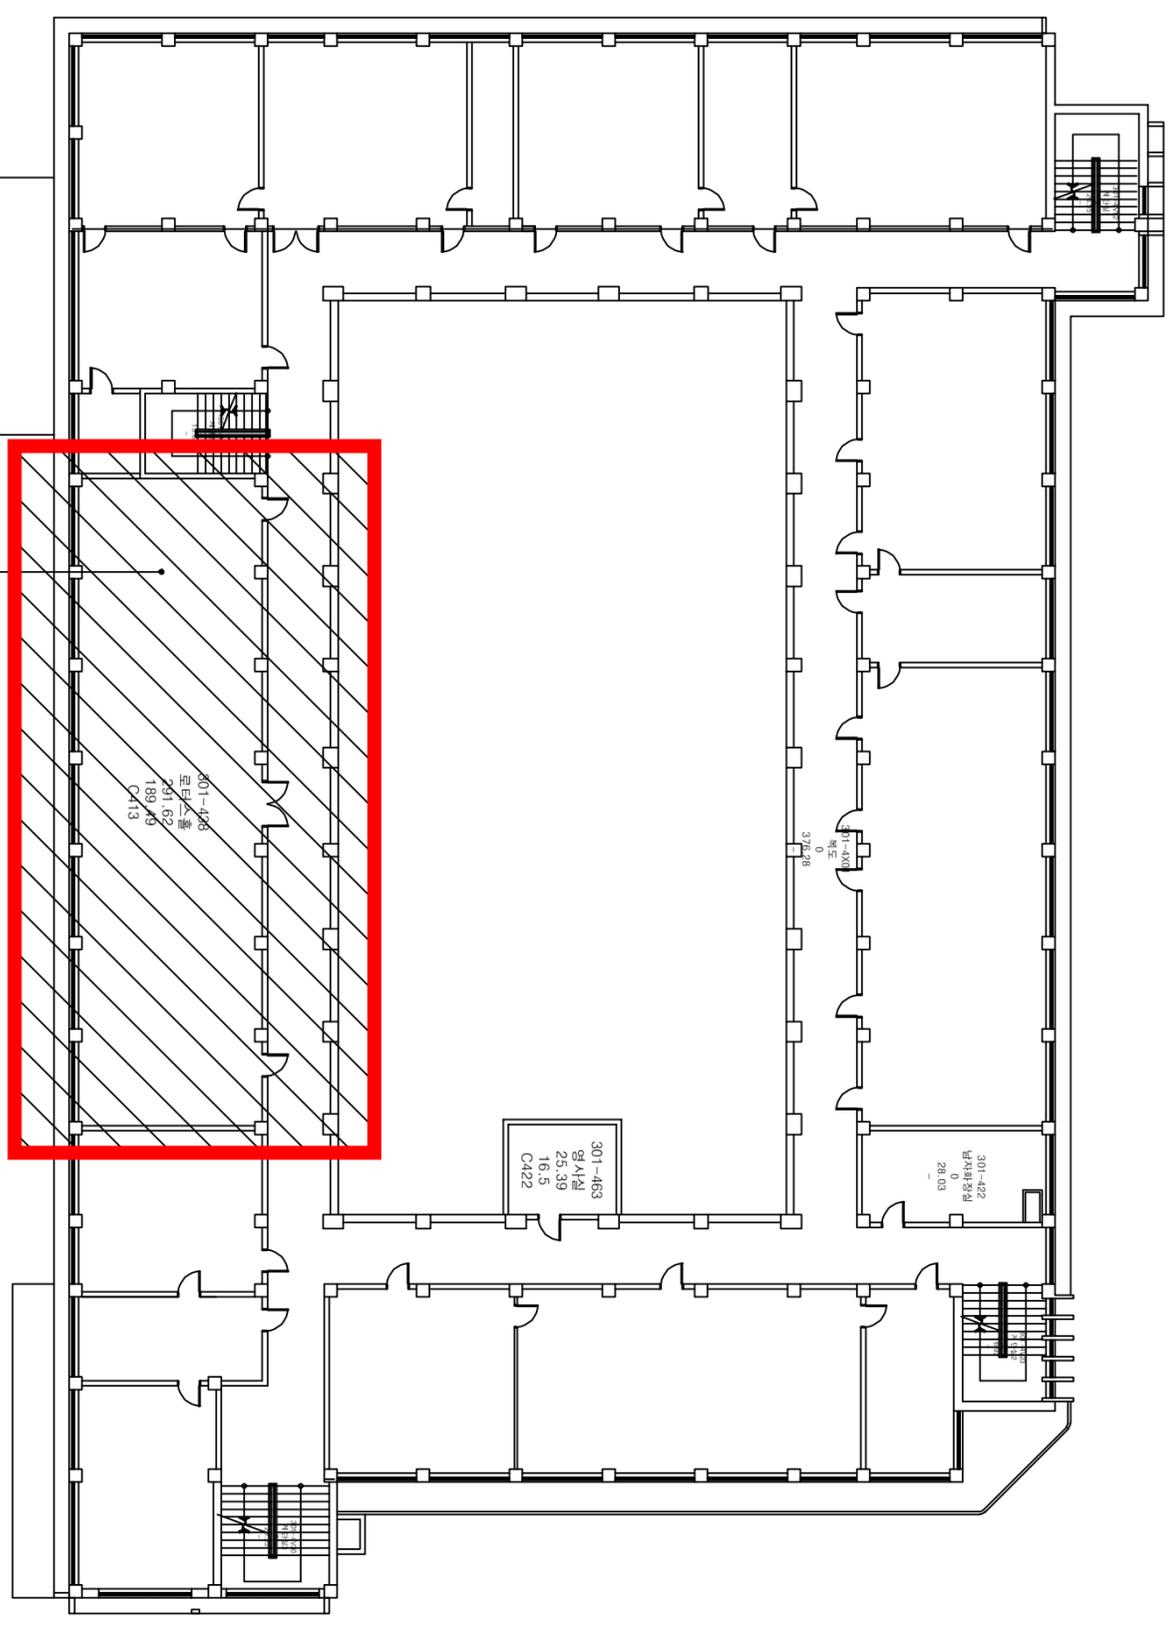
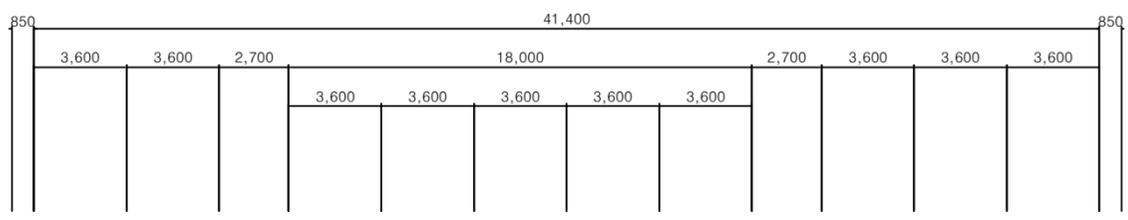


본관

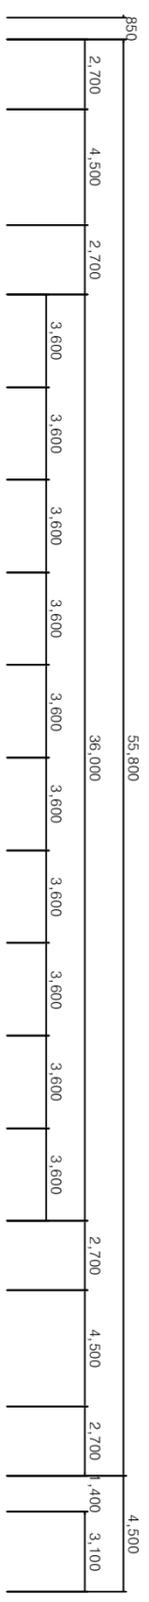

지상 4층 평면도

<NOTE>

- 1. () : 2024.10.08.~10.15.(7H)
- 2. : 4 ()
- 3. : (AU/BU) ()
- 4. -> SUS : , ()

