
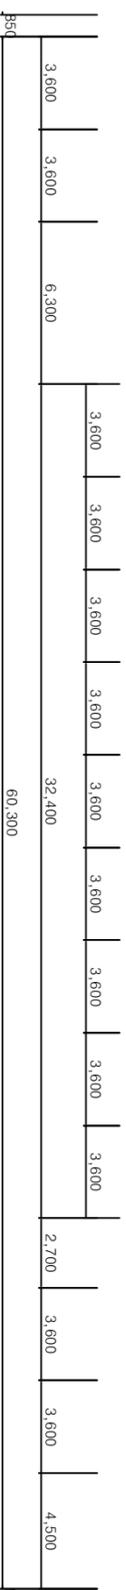
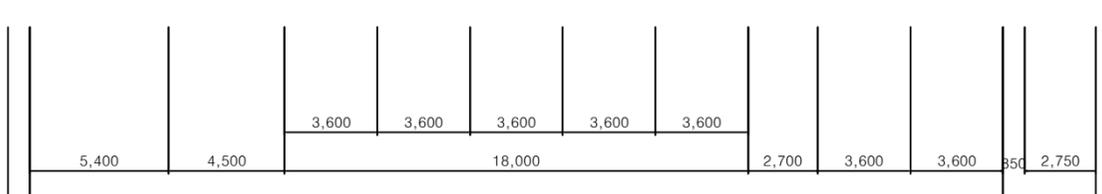
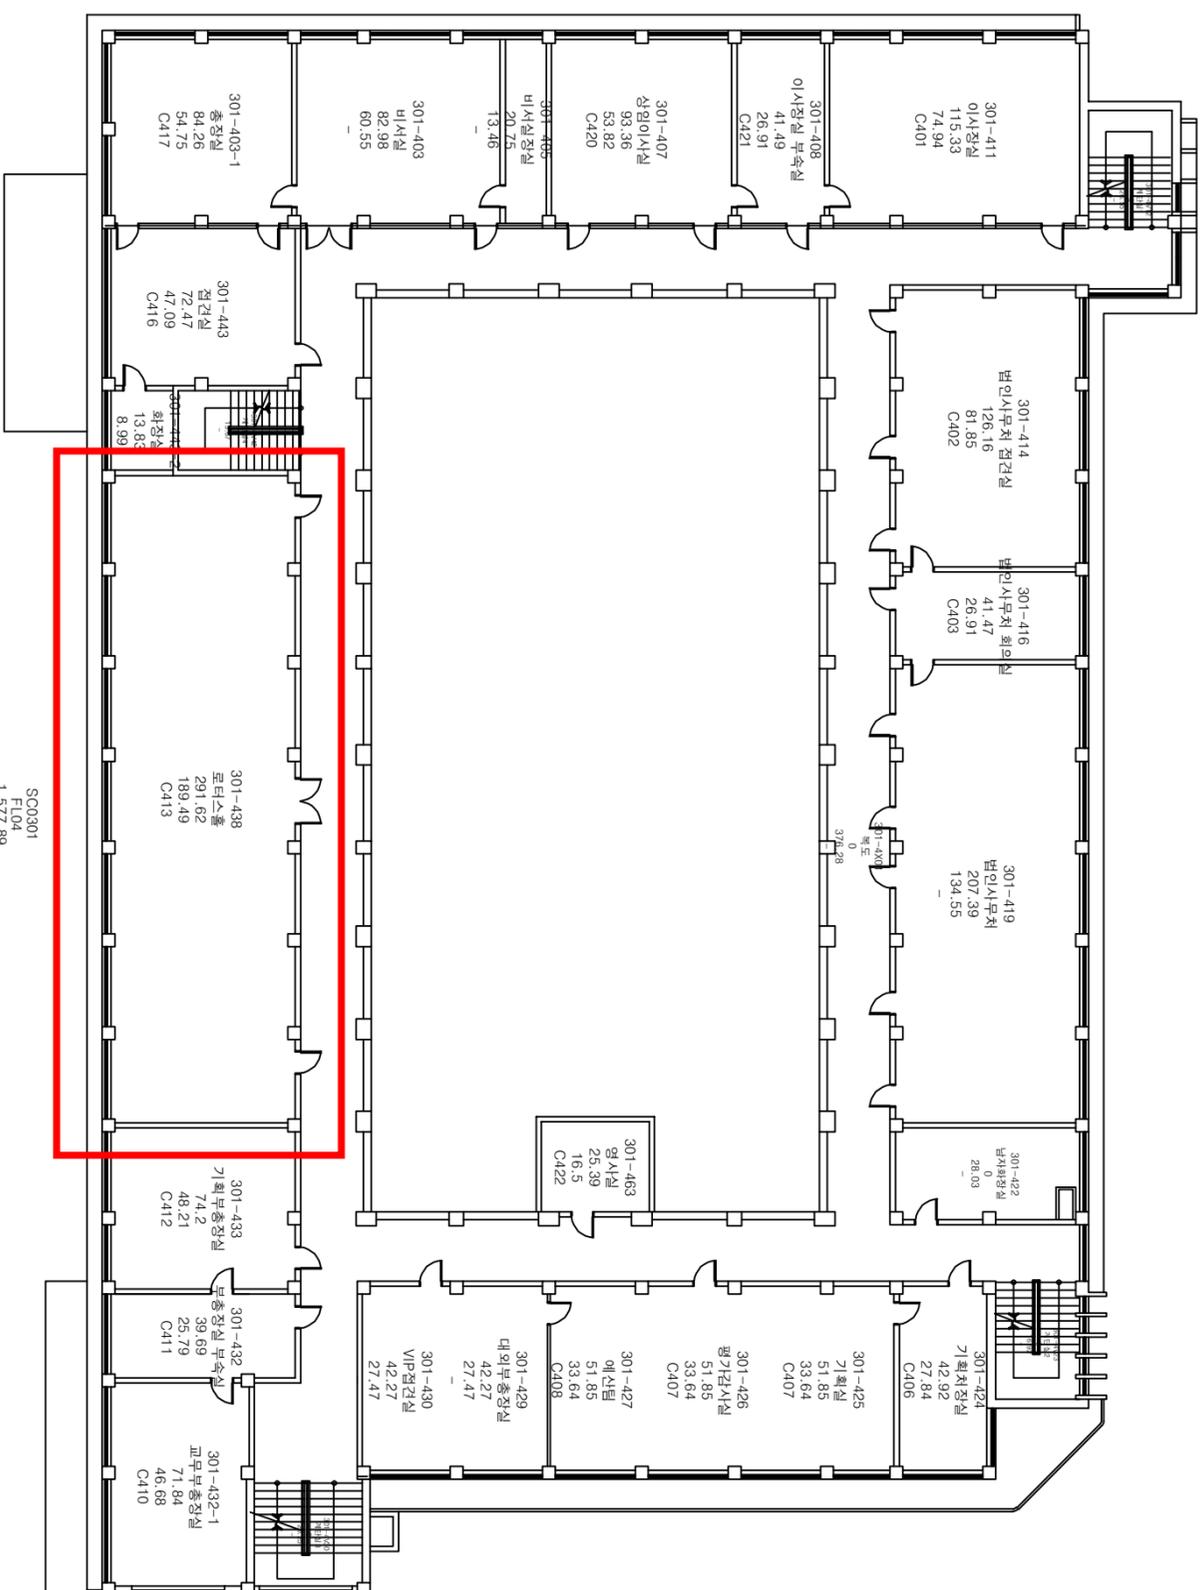
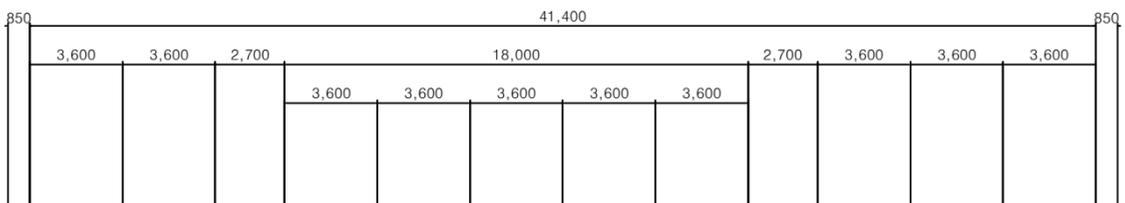


# 본관

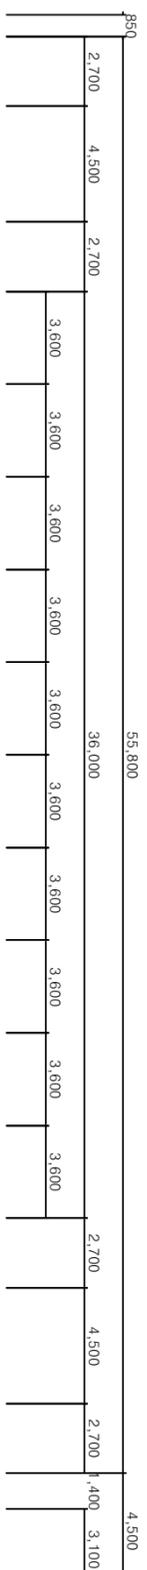

SC0301  
FLOOR  
1,577.89

지상 4층 평면도

<NOTE>

1. ( ) : 2024.10.16 ( ) ~ 10.20 ( ) - 가, 21 ( )
2. : 4
3. : , LX
4. : , , ( ) , ( )

